


Storm Drain Plan & Profile Drawings


Appendix C

File: \\labdata\10143.00 48th Ave And Cordova St Reconstruction\00 CADD\01 Working Set\01 Civil\10143.00 Plan And Profile - Storm Drain.dwg

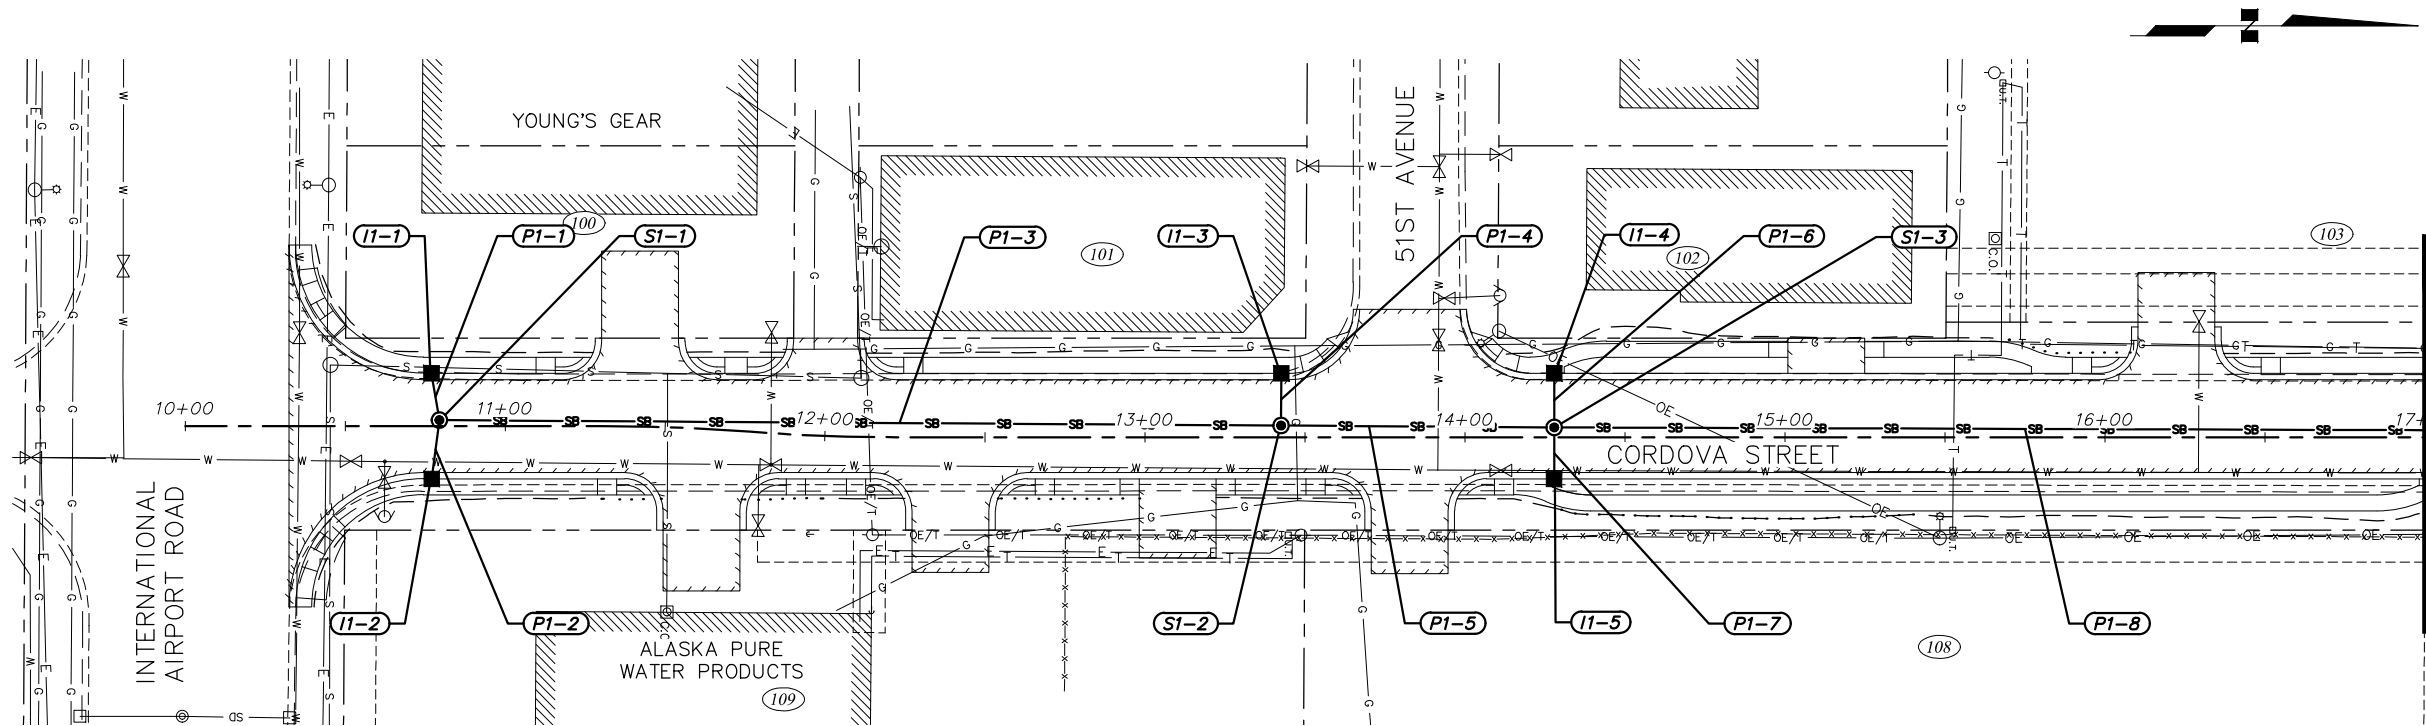

NOTES:
1. AN ASTERISK (*) DENOTES PIPE OR STRUCTURE NOT SHOWN IN PROFILE FOR CLARITY.

ALTERNATIVE #2

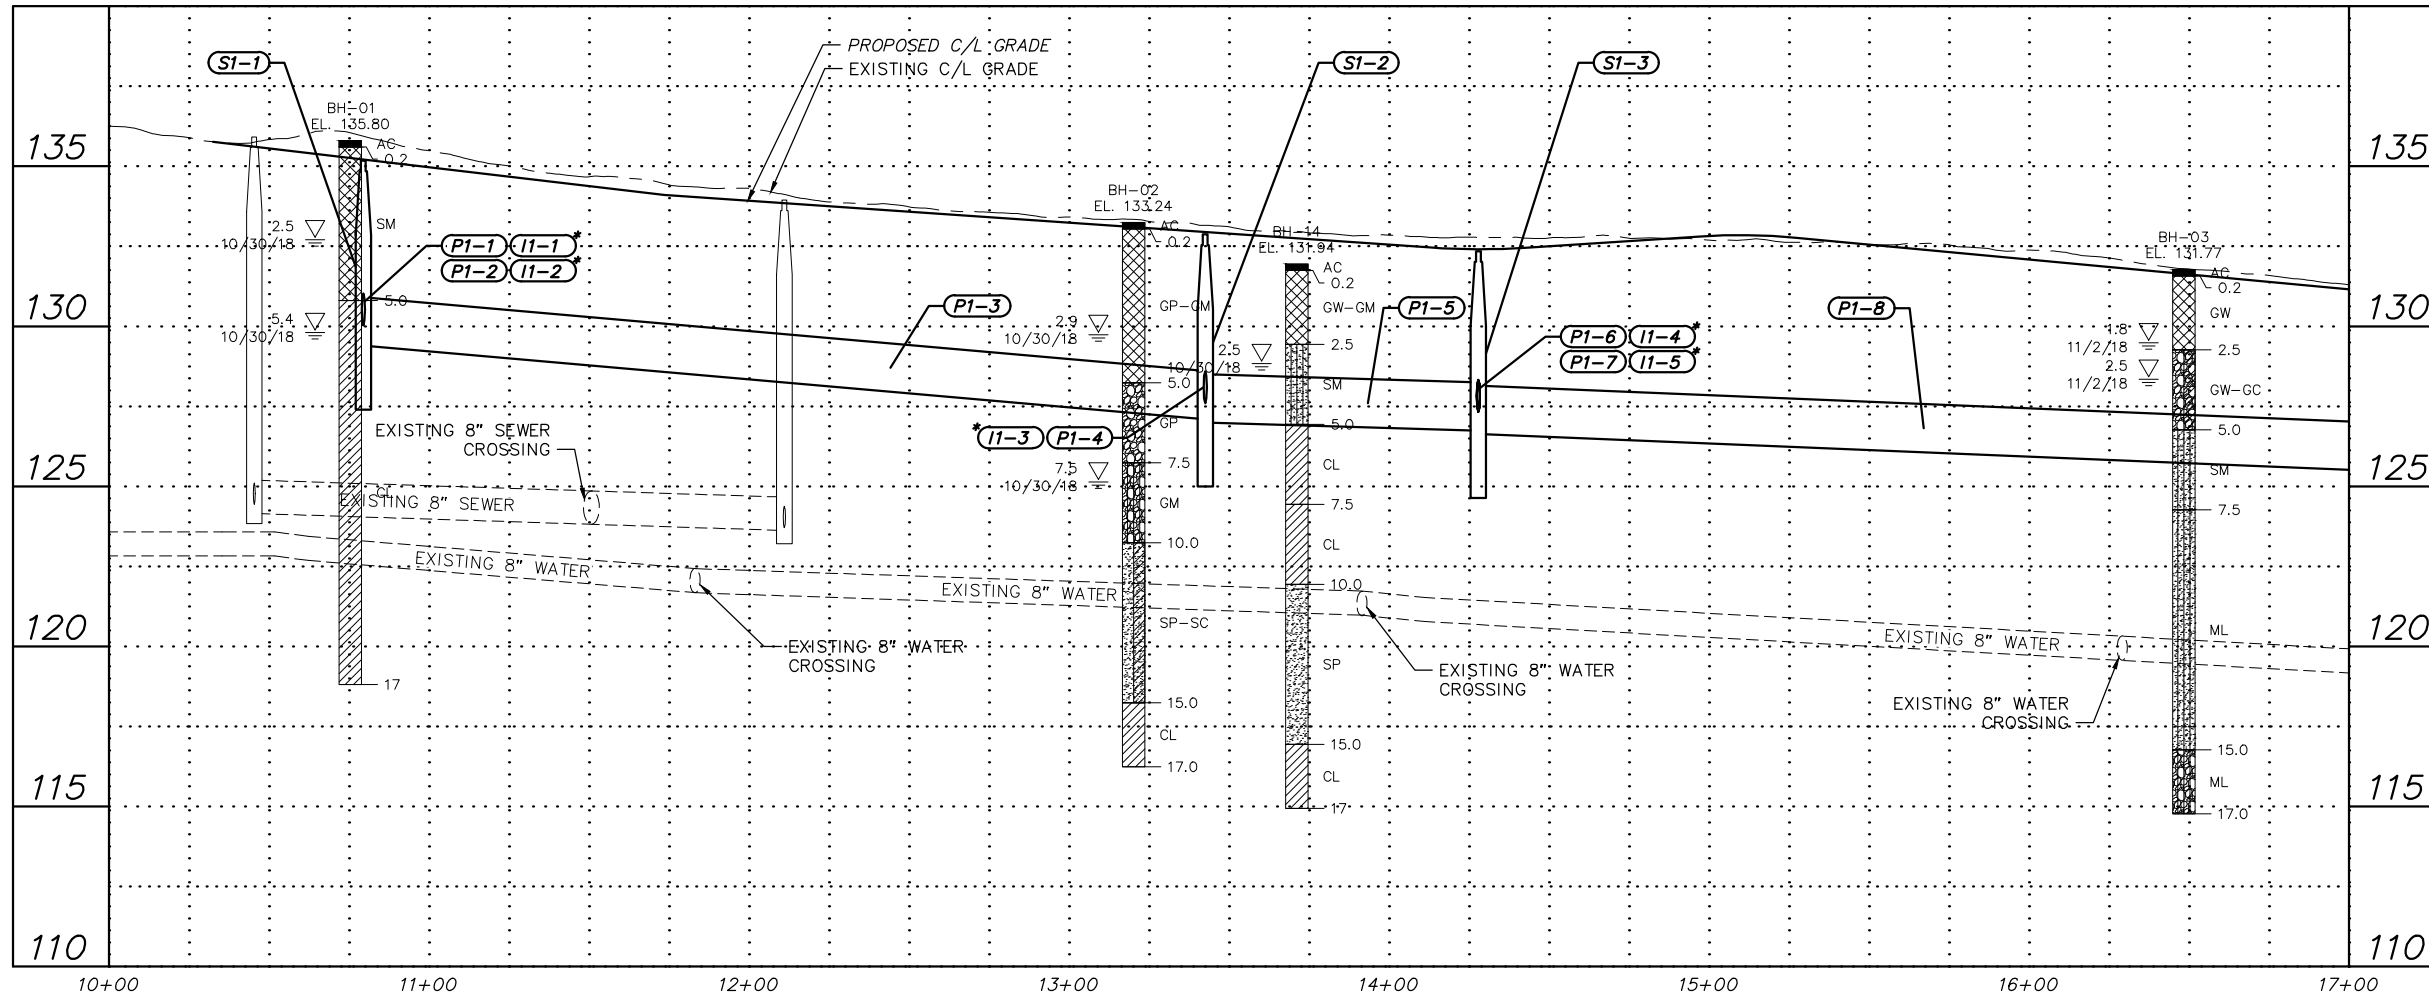

RECORD DRAWING



1. DATA PROVIDED BY: _____ TITLE: _____
THIS WILL SERVE TO CERTIFY THAT THESE RECORD DRAWINGS ARE A TRUE AND ACCURATE REPRESENTATION OF THE PROJECT AS CONSTRUCTED.
CONTRACTOR: _____ DATE: _____

2. DATA TRANSFERRED BY: _____ TITLE: _____
COMPANY: _____ DATE: _____


3. BASED ON PERIODIC FIELD OBSERVATIONS BY THE ENGINEER (OR AN INDIVIDUAL UNDER HIS/HER DIRECT SUPERVISION), THE CONTRACTOR-PROVIDED DATA APPEARS TO REPRESENT THE PROJECT AS CONSTRUCTED.
DATA TRANSFER CHECKED BY: _____ TITLE: _____
COMPANY: _____ DATE: _____
BY: _____

DATA	DRAWN BY	CHECKED BY
BASE		
TOPOGRAPHY		
PROFILE		
STORM SEWER		
WATER/SANITARY SEWER		
GAS		
TELEPHONE		
ELECTRIC		
DESIGN		
QUANTITIES		
PRELIMINARY/FINAL		
MUNICIPAL/STATE		

FIELD BOOKS	BM NO.	LOCATION	ELEV.	REV.	DATE	DESCRIPTION	BY
DESIGN							
STAKING							
ASBUILT							
CONTRACTOR							
INSPECTOR							
BASIS OF THIS DATUM							
PLAN CHECK							
CONSTRUCTION RECORD							
VERTICAL DATUM							
REVISIONS							

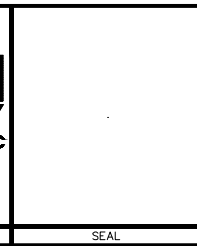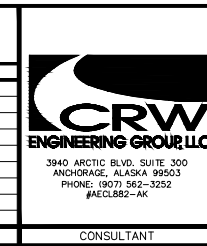


PROJECT MANAGEMENT AND ENGINEERING DEPARTMENT			
06-26	48TH AVENUE & CORDOVA STREET RECONSTRUCTION	SCHED A	
STORM DRAIN PLAN AND PROFILE			
CORDOVA STREET BOP TO STA 17+00			
SCALE HOR. 1"=30' VER. 1"=3'	GRID SW1831 DATE DEC 2019	STATUS DSR	SHEET C1.1 of C1.5

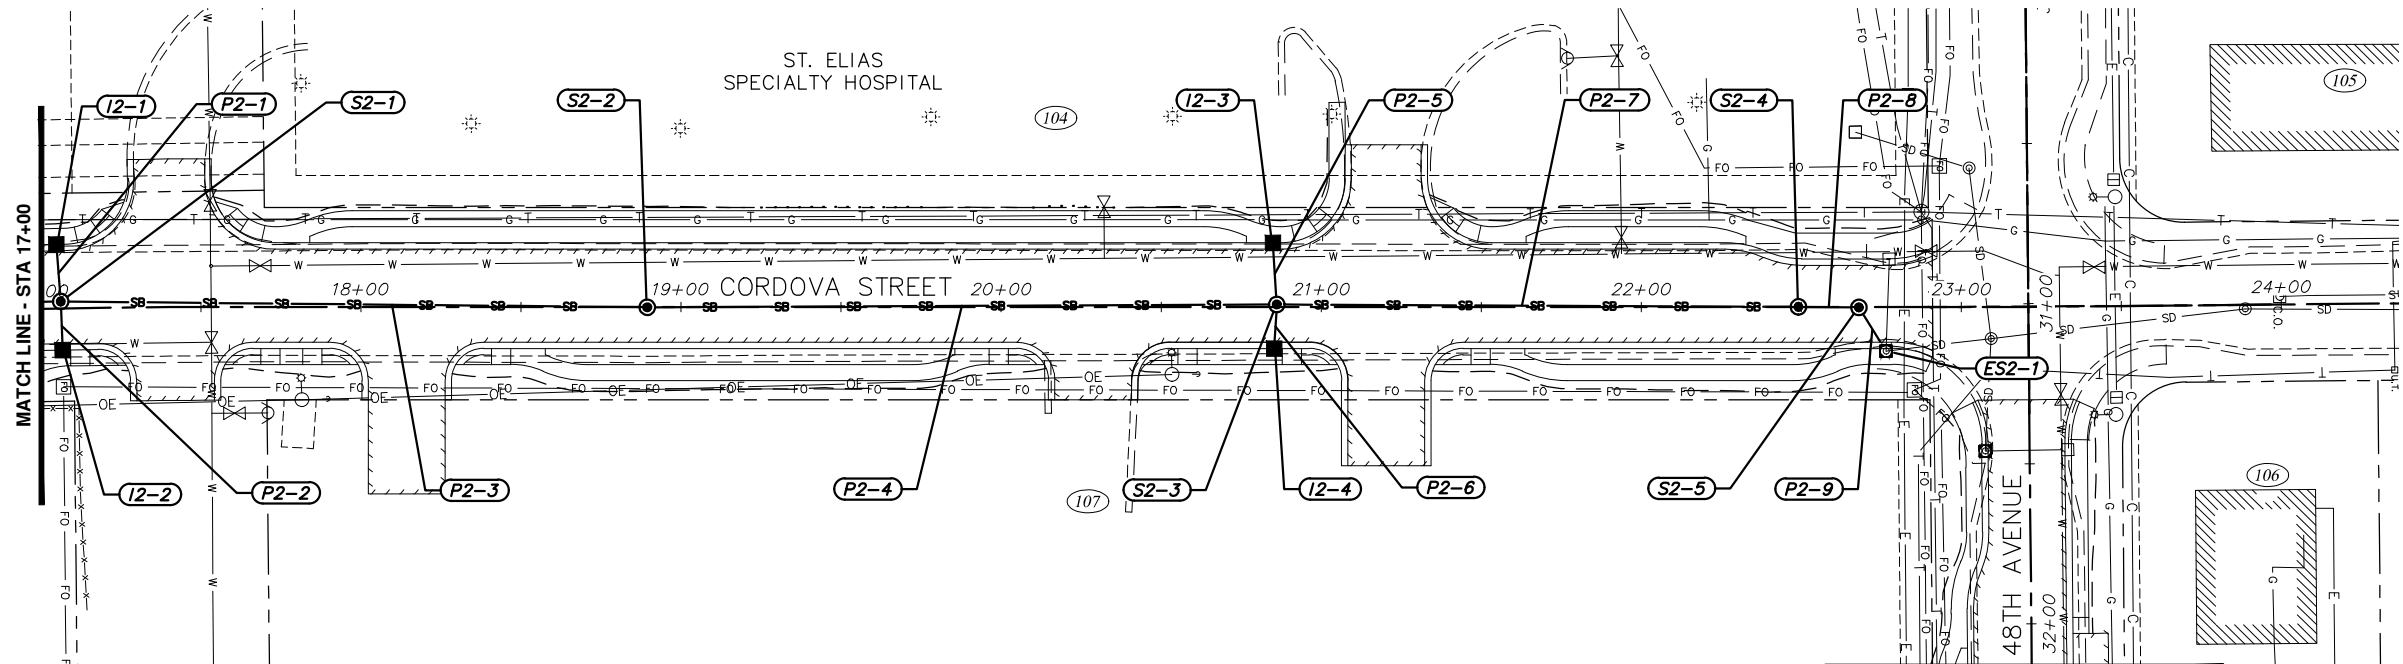

NOTES:
1. AN ASTERISK (*) DENOTES PIPE OR STRUCTURE NOT SHOWN IN PROFILE FOR CLARITY.

ALTERNATIVE #2

SEE SHEET C1.3

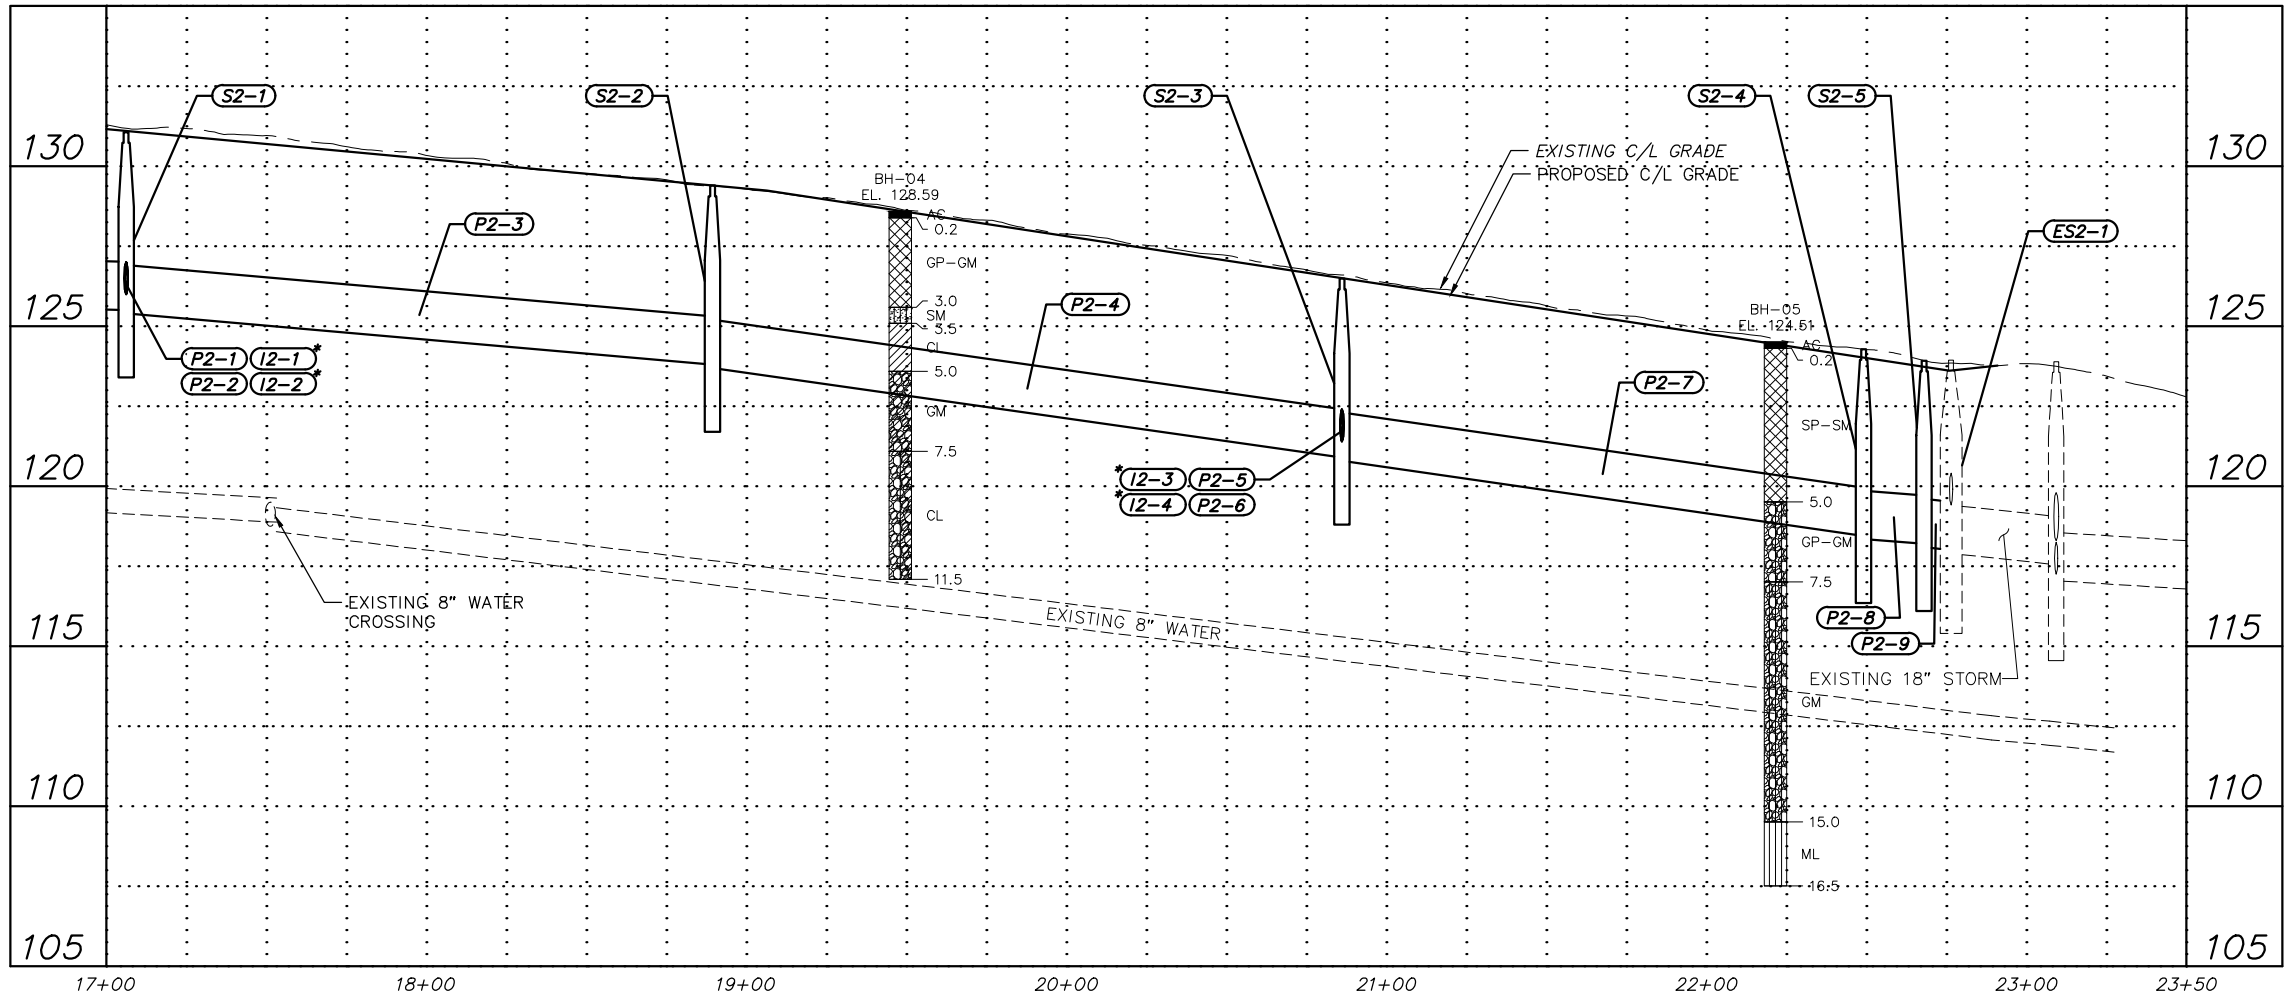

RECORD DRAWING
1. DATA PROVIDED BY: _____ TITLE: _____
THIS WILL SERVE TO CERTIFY THAT THESE RECORD DRAWINGS ARE A TRUE AND ACCURATE REPRESENTATION OF THE PROJECT AS CONSTRUCTED.
CONTRACTOR: _____
BY: _____ TITLE: _____ DATE: _____
2. DATA TRANSFERRED BY: _____ TITLE: _____
COMPANY: _____ DATE: _____
3. BASED ON PERIODIC FIELD OBSERVATIONS BY THE ENGINEER (OR AN INDIVIDUAL UNDER HIS/HER DIRECT SUPERVISION), THE CONTRACTOR-PROVIDED DATA APPEARS TO REPRESENT THE PROJECT AS CONSTRUCTED.
DATA TRANSFER CHECKED BY: _____ TITLE: _____
COMPANY: _____ DATE: _____
BY: _____


DATA	DRAWN BY	CHECKED BY
BASE		
TOPOGRAPHY		
PROFILE		
STORM SEWER		
WATER/SANITARY SEWER		
GAS		
TELEPHONE		
ELECTRIC		
DESIGN		
QUANTITIES		
PRELIMINARY/FINAL		
MUNICIPAL/STATE		

FIELD BOOKS	BM NO.	LOCATION	ELEV.	REV	DATE	DESCRIPTION	BY
DESIGN							
STAKING							
ASBUILT							
CONTRACTOR							
INSPECTOR							
BASIS OF THIS DATUM							
PLAN CHECK							
CONSTRUCTION RECORD							
VERTICAL DATUM							
REVISIONS							
CONSULTANT							
SEAL							




PROJECT MANAGEMENT AND ENGINEERING DEPARTMENT		
06-26	48TH AVENUE & CORDOVA STREET RECONSTRUCTION	SCHED A
STORM DRAIN PLAN AND PROFILE		
CORDOVA STREET STA 17+00 TO EOP		
SCALE HOR. 1"=30' VER. 1"=3'	GRID SW1831 DATE DEC 2019 STATUS DSR	C1.2 of C1.5 SHEET

File: s:\data\10143.00 48th Ave And Cordova St Reconstruction\00 CADD\01 Working Set\01 Civil\10143.00 Plan And Profile - Storm Drain_Alt. 3.dwg

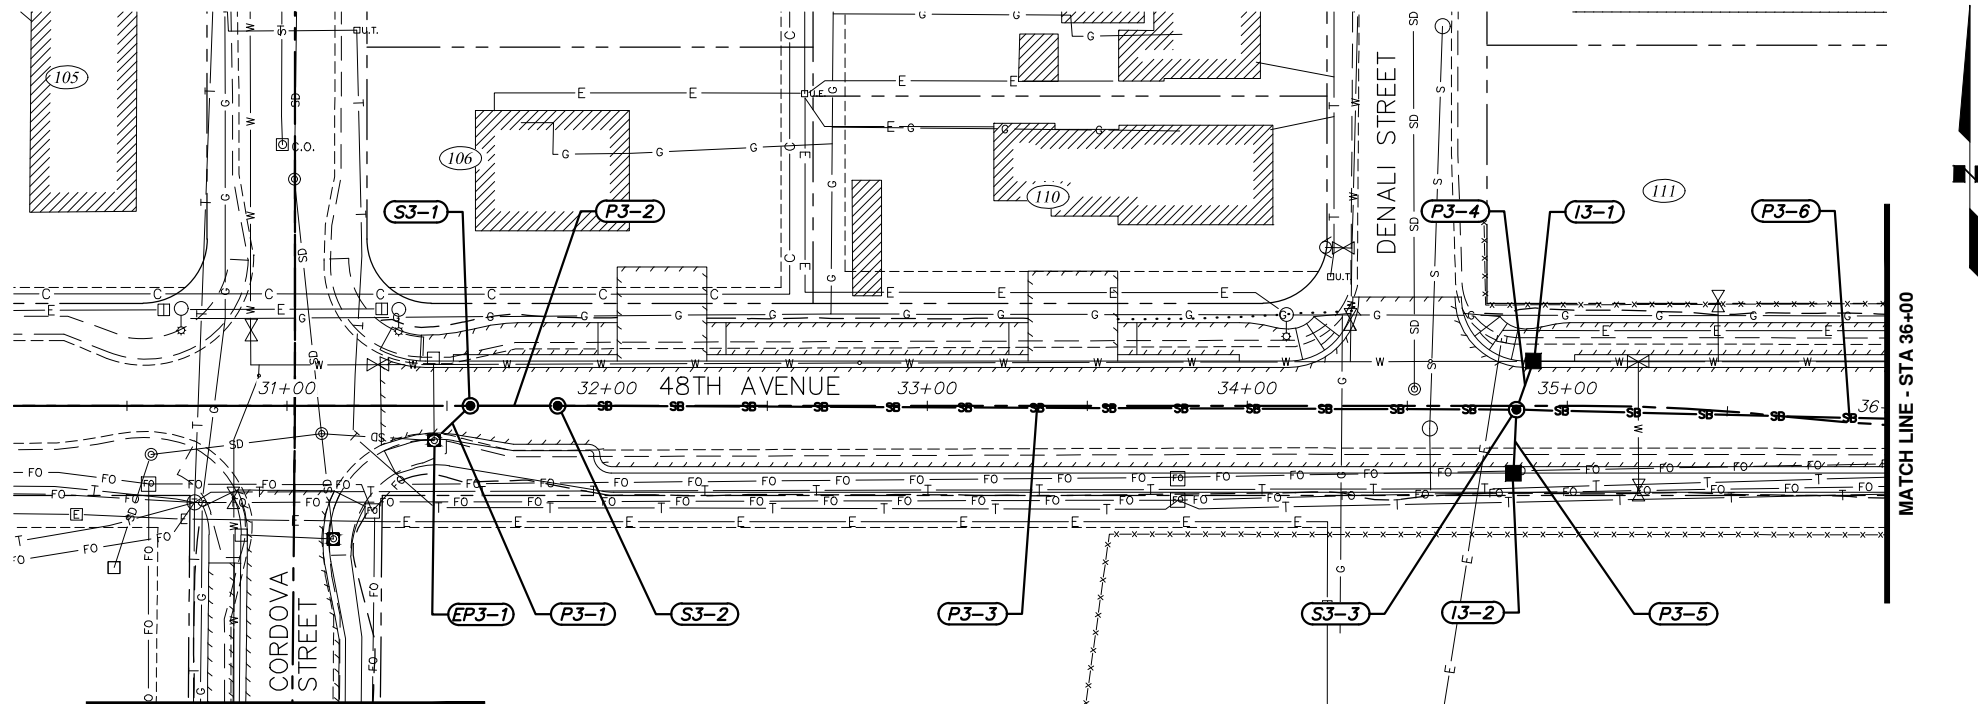

NOTES:
1. AN ASTERISK (*) DENOTES PIPE OR STRUCTURE NOT SHOWN IN PROFILE FOR CLARITY.


ALTERNATIVE #3

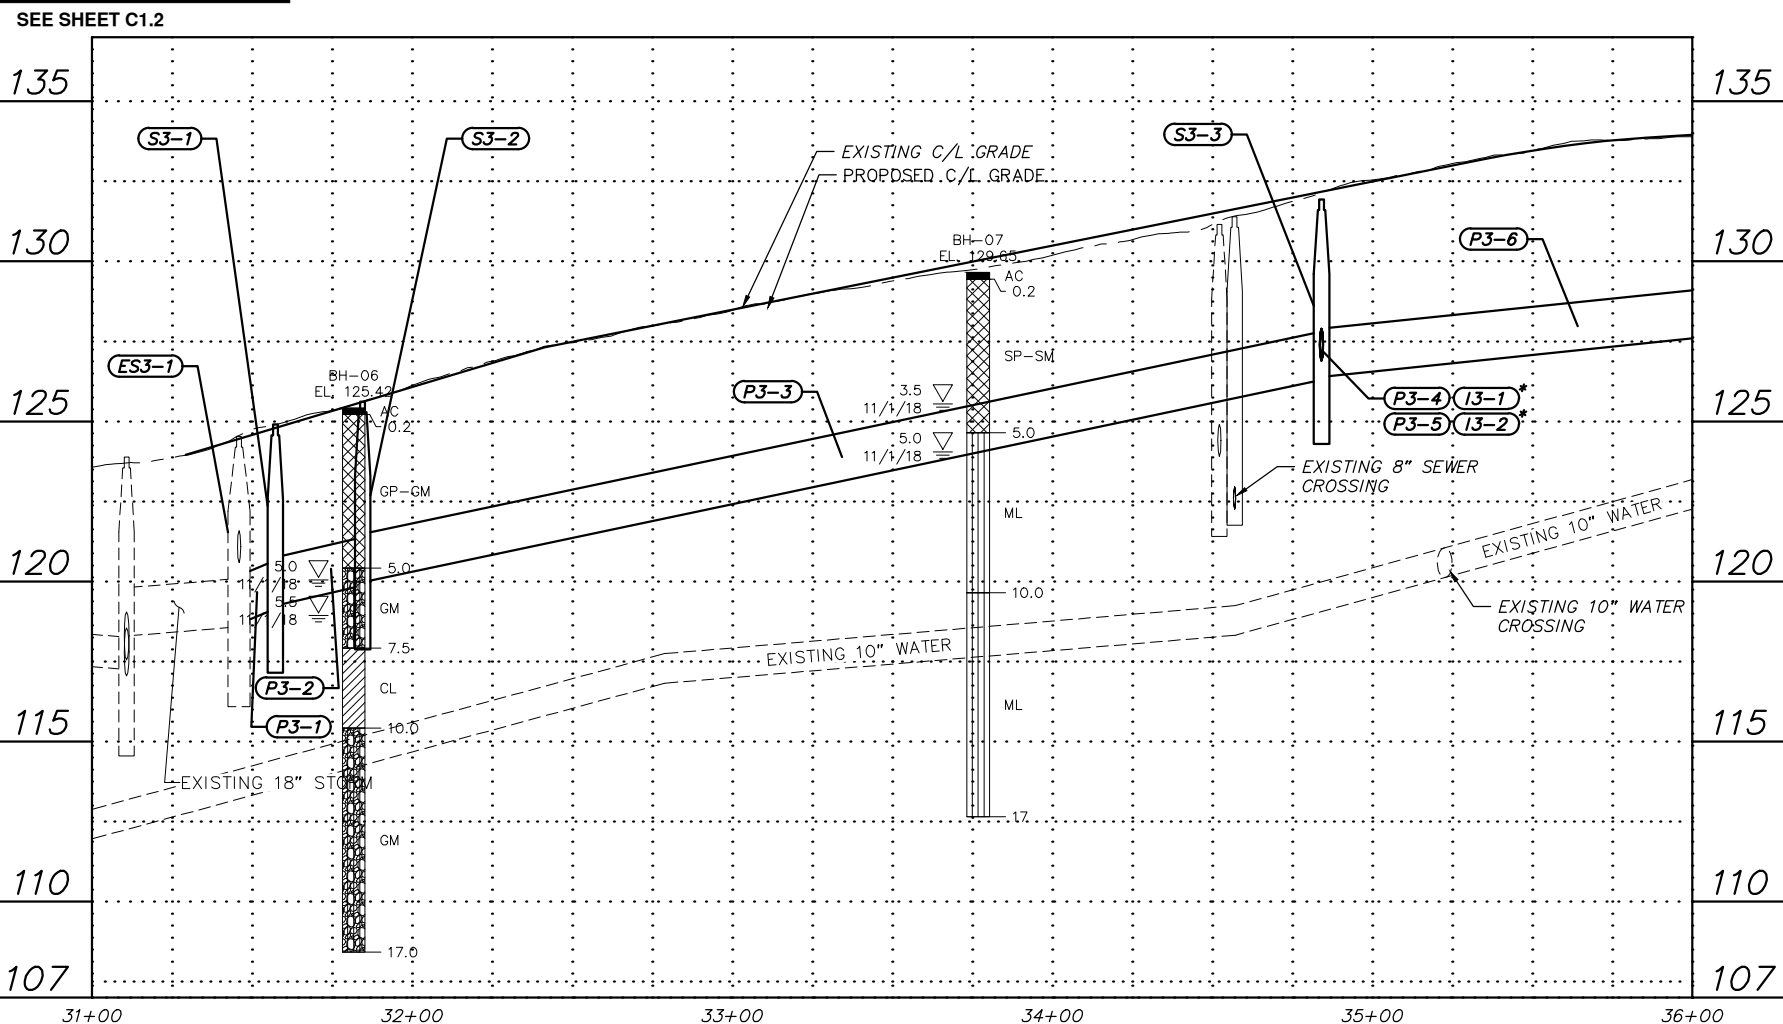

RECORD DRAWING
1. DATA PROVIDED BY: _____ TITLE: _____
THIS WILL SERVE TO CERTIFY THAT THESE RECORD DRAWINGS ARE A TRUE AND ACCURATE REPRESENTATION OF THE PROJECT AS CONSTRUCTED.
CONTRACTOR: _____ DATE: _____
BY: _____
2. DATA TRANSFERRED BY: _____ TITLE: _____
COMPANY: _____ DATE: _____
3. BASED ON PERIODIC FIELD OBSERVATIONS BY THE ENGINEER (OR AN INDIVIDUAL UNDER HIS/HER DIRECT SUPERVISION), THE CONTRACTOR-PROVIDED DATA APPEARS TO REPRESENT THE PROJECT AS CONSTRUCTED.
DATA TRANSFER CHECKED BY: _____ TITLE: _____
COMPANY: _____ DATE: _____
BY: _____


DATA	DRAWN BY	CHECKED BY
BASE	---	---
TOPOGRAPHY	---	---
PROFILE	---	---
STORM SEWER	---	---
WATER/SANITARY SEWER	---	---
GAS	---	---
TELEPHONE	---	---
ELECTRIC	---	---
DESIGN	---	---
QUANTITIES	---	---
PRELIMINARY/FINAL	---	---
MUNICIPAL/STATE	---	---

FIELD BOOKS	BM NO.	LOCATION	ELEV.	REV	DATE	DESCRIPTION	BY
DESIGN							
STAKING							
ASBUILT							
CONTRACTOR							
INSPECTOR							
BASIS OF THIS DATUM							
PLAN CHECK							
CONSTRUCTION RECORD							
VERTICAL DATUM							
REVISIONS							
CONSULTANT							
SEAL							

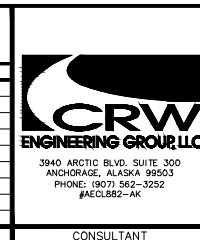


PROJECT MANAGEMENT AND ENGINEERING DEPARTMENT			
06-26	48TH AVENUE & CORDOVA STREET RECONSTRUCTION		SCHED A
STORM DRAIN PLAN AND PROFILE			
48TH AVENUE BOP TO STA 36+00			
SCALE HOR. 1"=30' VER. 1"=3'	GRID SW1831		C1.3 of C1.5 SHEET
	DATE DEC 2019	STATUS DSR	

File: \\c:\data\10143.00 48th Ave And Cordova St Reconstruction\00 CADD\01 Working Set\01 Civil\10143.00 Plan And Profile - Storm Drain.dwg

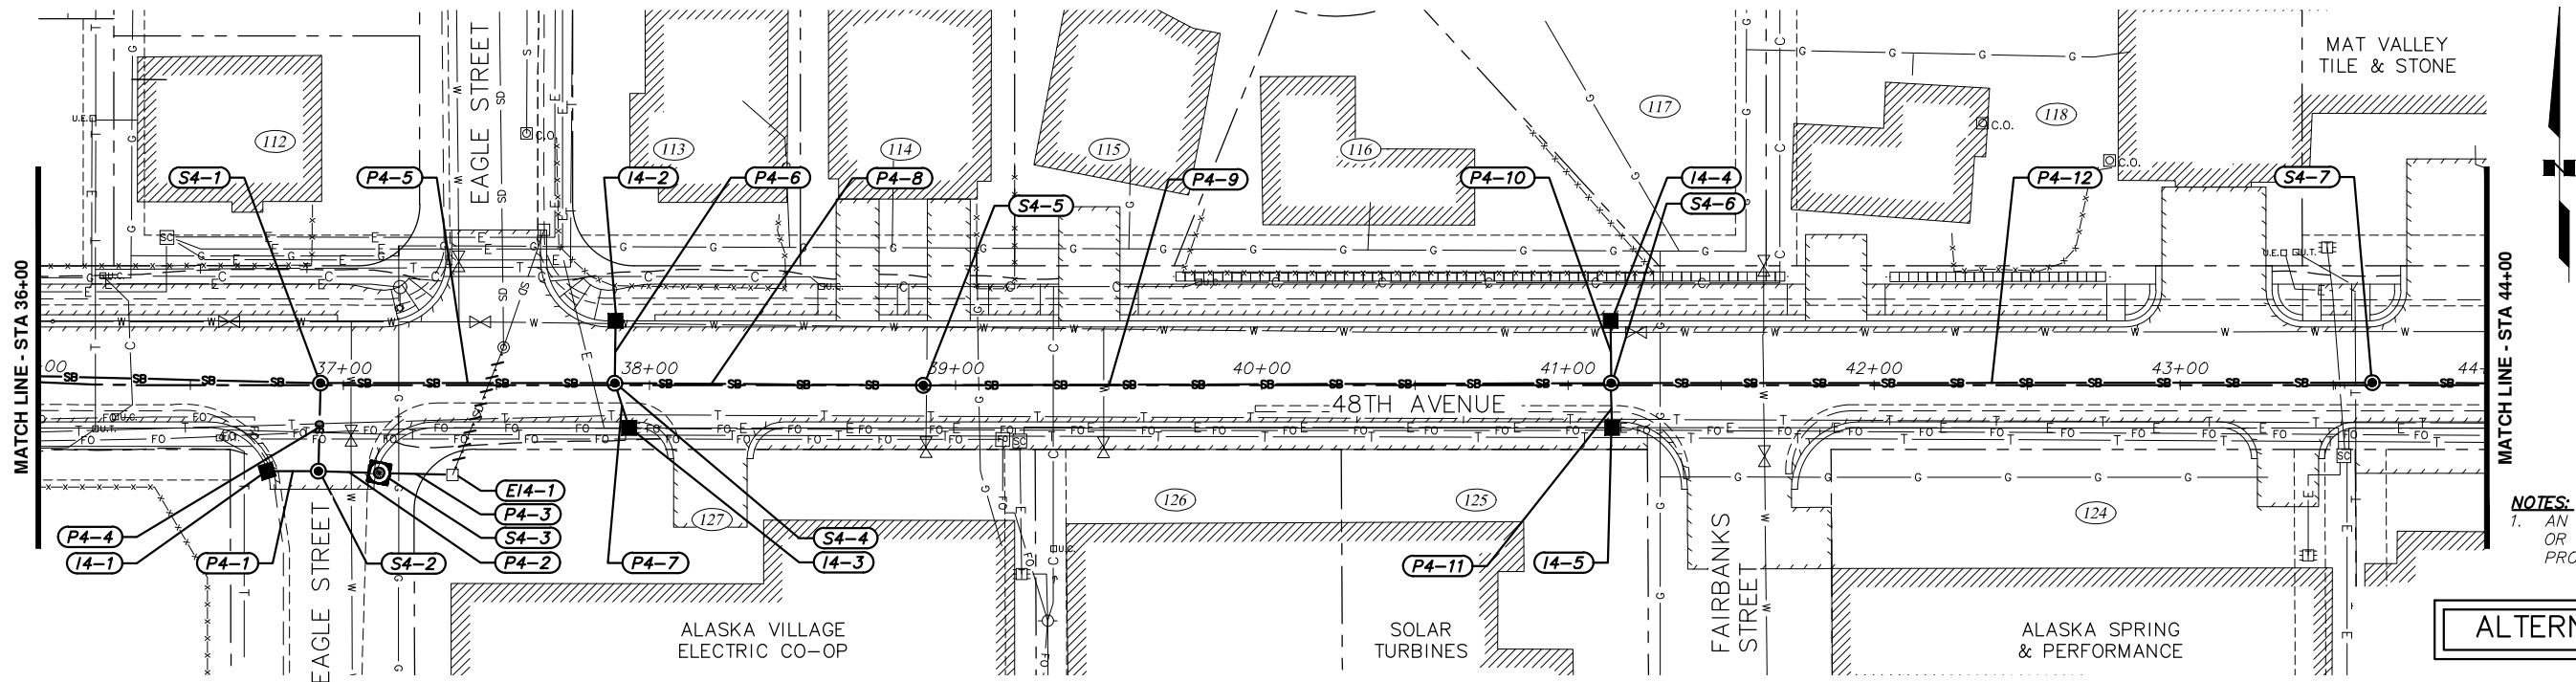

NOTES:
1. AN ASTERISK (*) DENOTES PIPE OR STRUCTURE NOT SHOWN IN PROFILE FOR CLARITY.

ALTERNATIVE #3

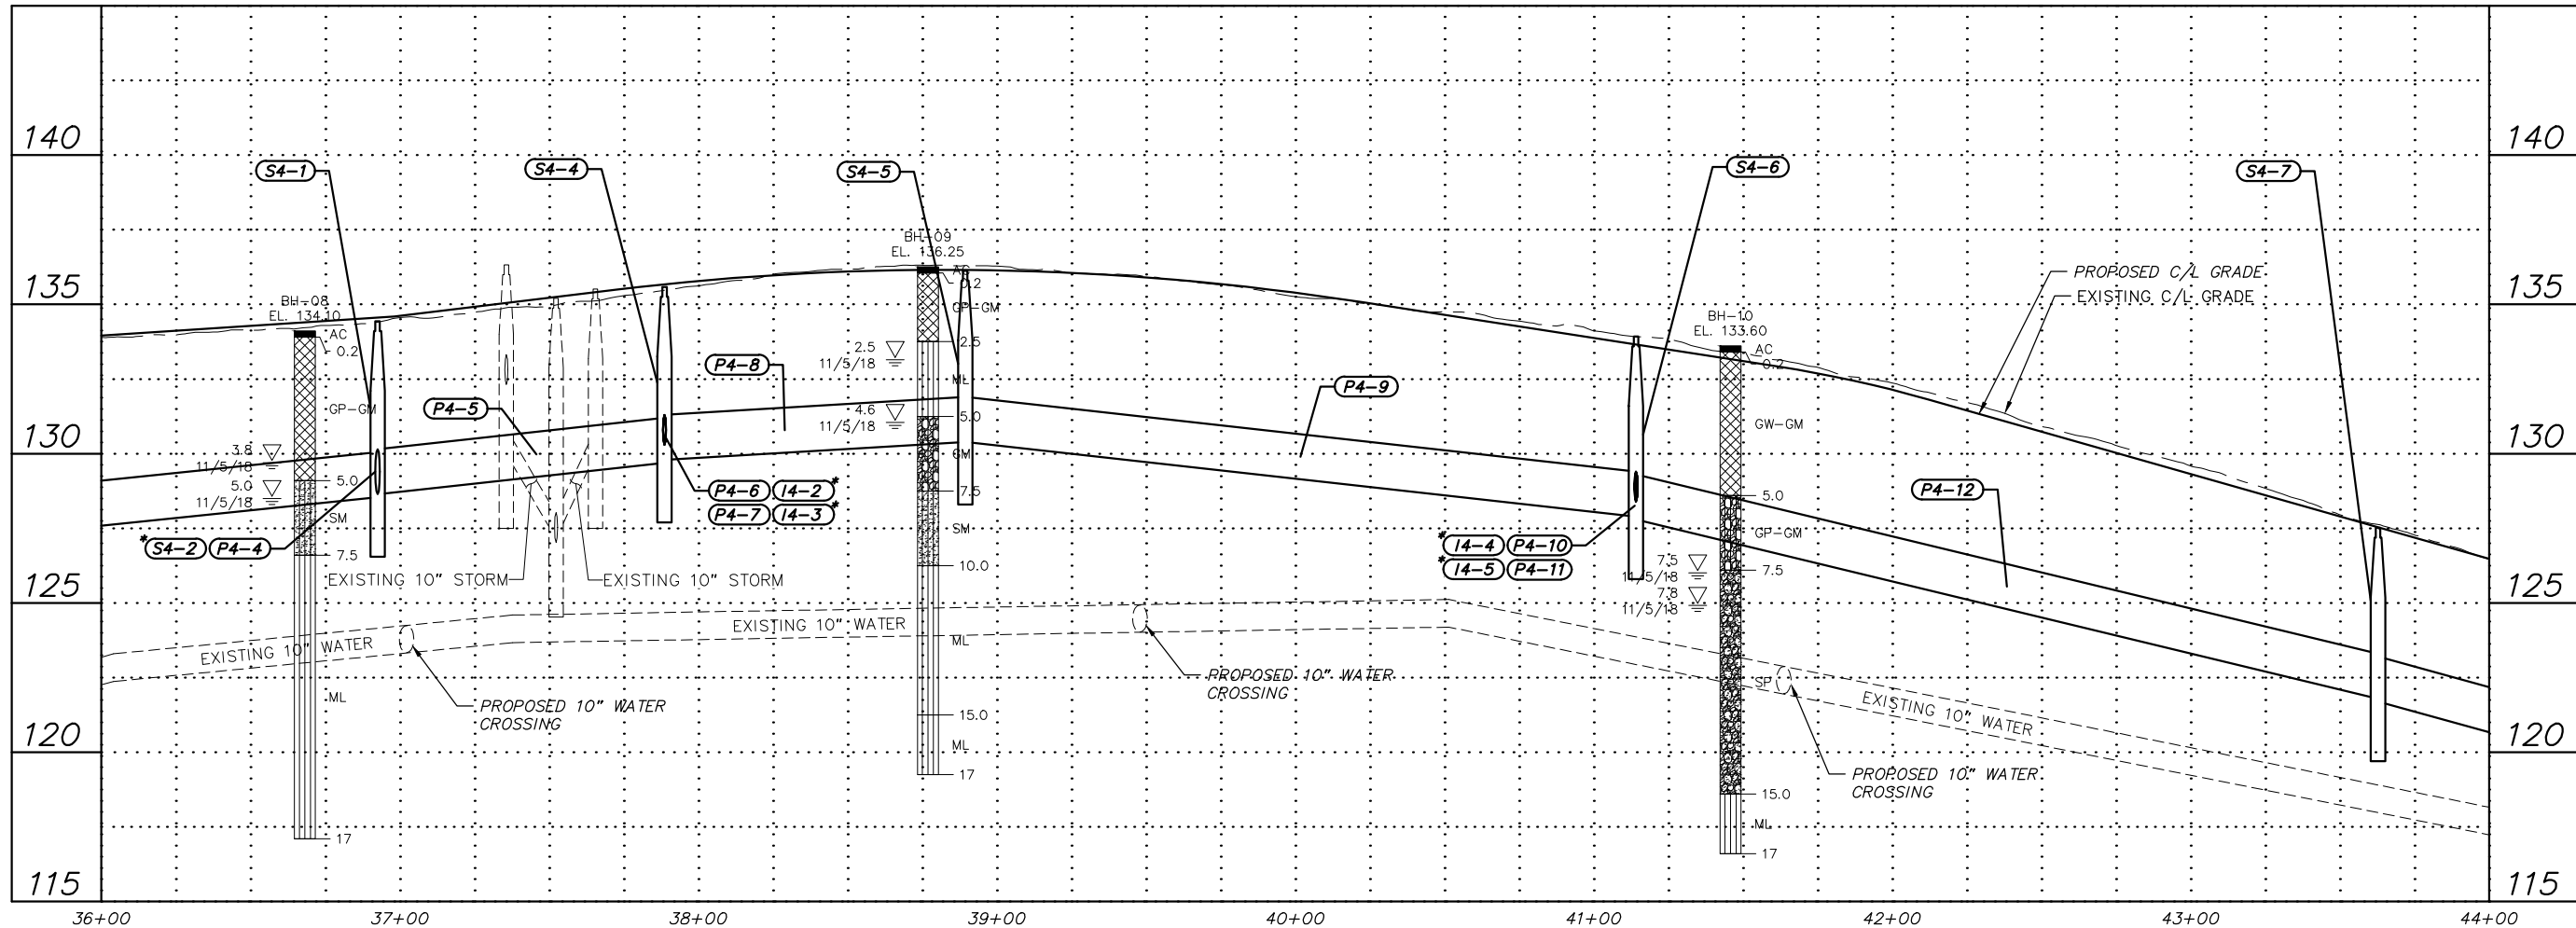

RECORD DRAWING


1. DATA PROVIDED BY: _____ TITLE: _____
THIS WILL SERVE TO CERTIFY THAT THESE RECORD DRAWINGS ARE A TRUE AND ACCURATE REPRESENTATION OF THE PROJECT AS CONSTRUCTED.
CONTRACTOR: _____
BY: _____ TITLE: _____ DATE: _____

2. DATA TRANSFERRED BY: _____ TITLE: _____
COMPANY: _____ DATE: _____


3. BASED ON PERIODIC FIELD OBSERVATIONS BY THE ENGINEER (OR AN INDIVIDUAL UNDER HIS/HER DIRECT SUPERVISION), THE CONTRACTOR-PROVIDED DATA APPEARS TO REPRESENT THE PROJECT AS CONSTRUCTED.
DATA TRANSFER CHECKED BY: _____ TITLE: _____
COMPANY: _____ DATE: _____
BY: _____

DATA	DRAWN BY	CHECKED BY
BASE		
TOPOGRAPHY		
PROFILE		
STORM SEWER		
WATER/SANITARY SEWER		
GAS		
TELEPHONE		
ELECTRIC		
DESIGN		
QUANTITIES		
PRELIMINARY/FINAL		
MUNICIPAL/STATE		

FIELD BOOKS	BM NO.	LOCATION	ELEV.	REV.	DATE	DESCRIPTION	BY
DESIGN							
STAKING							
ASBUILT							
CONTRACTOR							
INSPECTOR							
BASIS OF THIS DATUM							
PLAN CHECK							
CONSTRUCTION RECORD							
VERTICAL DATUM							
REVISIONS							

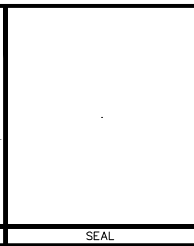


PROJECT MANAGEMENT AND ENGINEERING DEPARTMENT			
06-26	48TH AVENUE & CORDOVA STREET RECONSTRUCTION	SCHED A	
STORM DRAIN PLAN AND PROFILE			
48TH AVENUE STA 36+00 TO STA 44+00			
SCALE HOR. 1"=30' VER. 1"=3'	GRID SW1831 DATE DEC 2019	STATUS DSR	SHEET C1.4 of C1.5

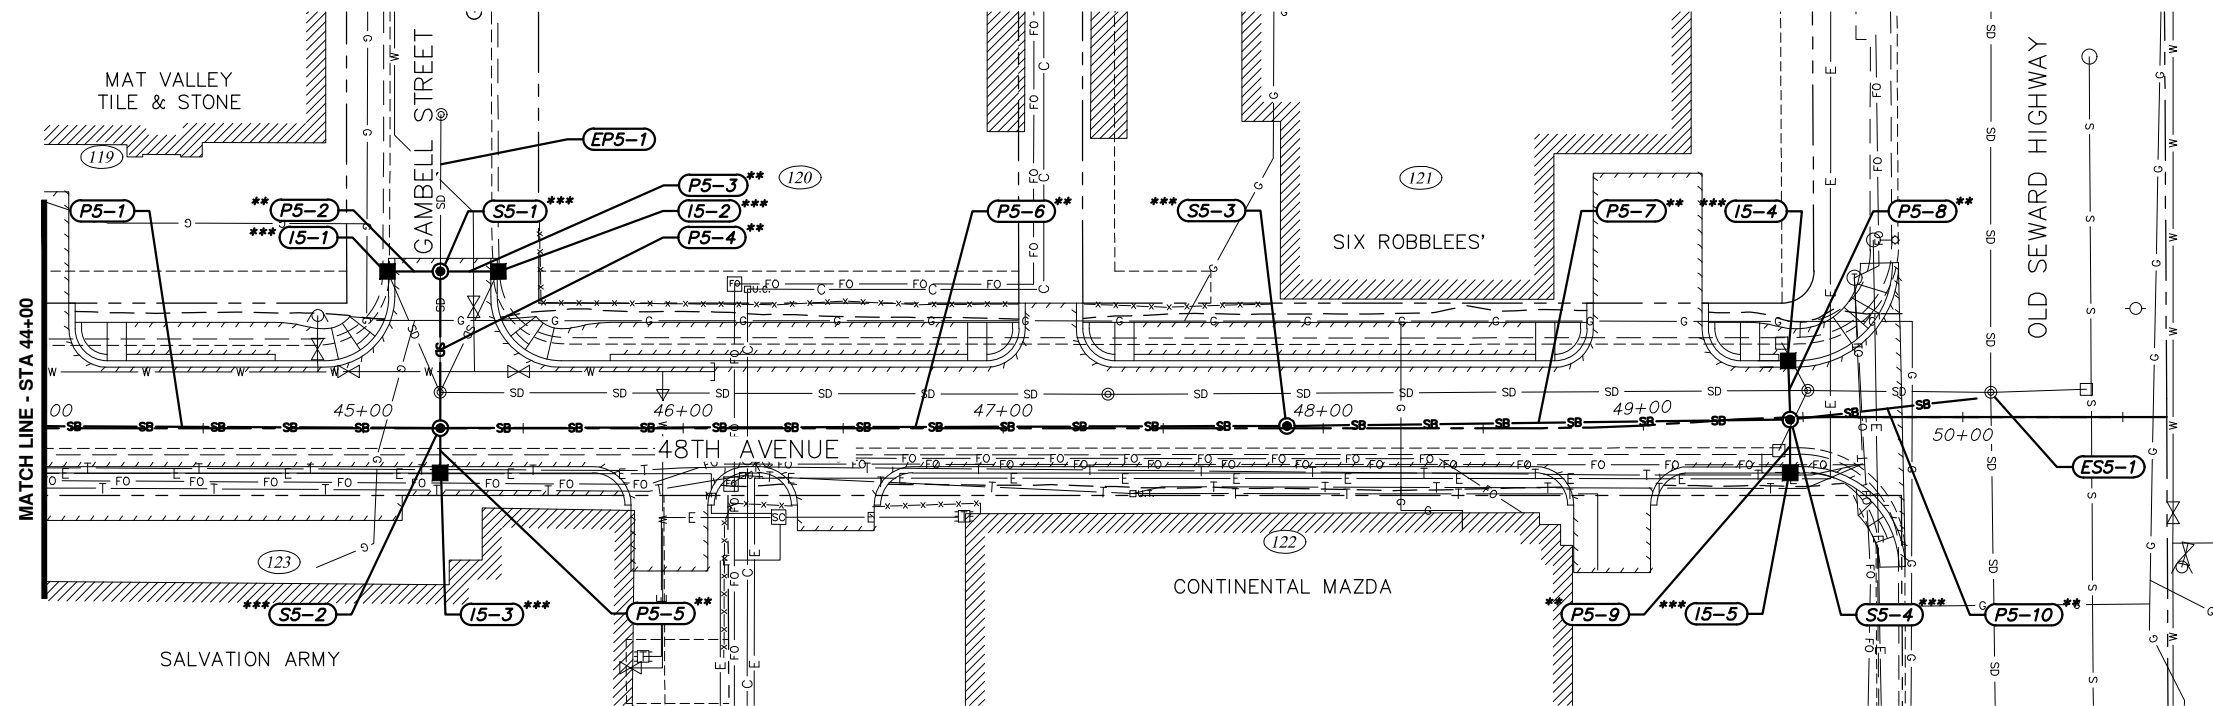

- NOTES:**
1. AN ASTERISK (*) DENOTES PIPE OR STRUCTURE NOT SHOWN IN PROFILE FOR CLARITY.
 2. A DOUBLE ASTERISK (**) IN PLAN VIEW DENOTES PIPE THAT IS CPEP (TYPE S) WITH WATERTIGHT GASKET.
 3. A TRIPLE ASTERISK (***) IN PLAN VIEW DENOTES STORM DRAIN STRUCTURE WITH Z-LOK BOOT STYLE CONNECTOR FOR PIPE TO MANHOLE CONNECTION.

ALTERNATIVE #3

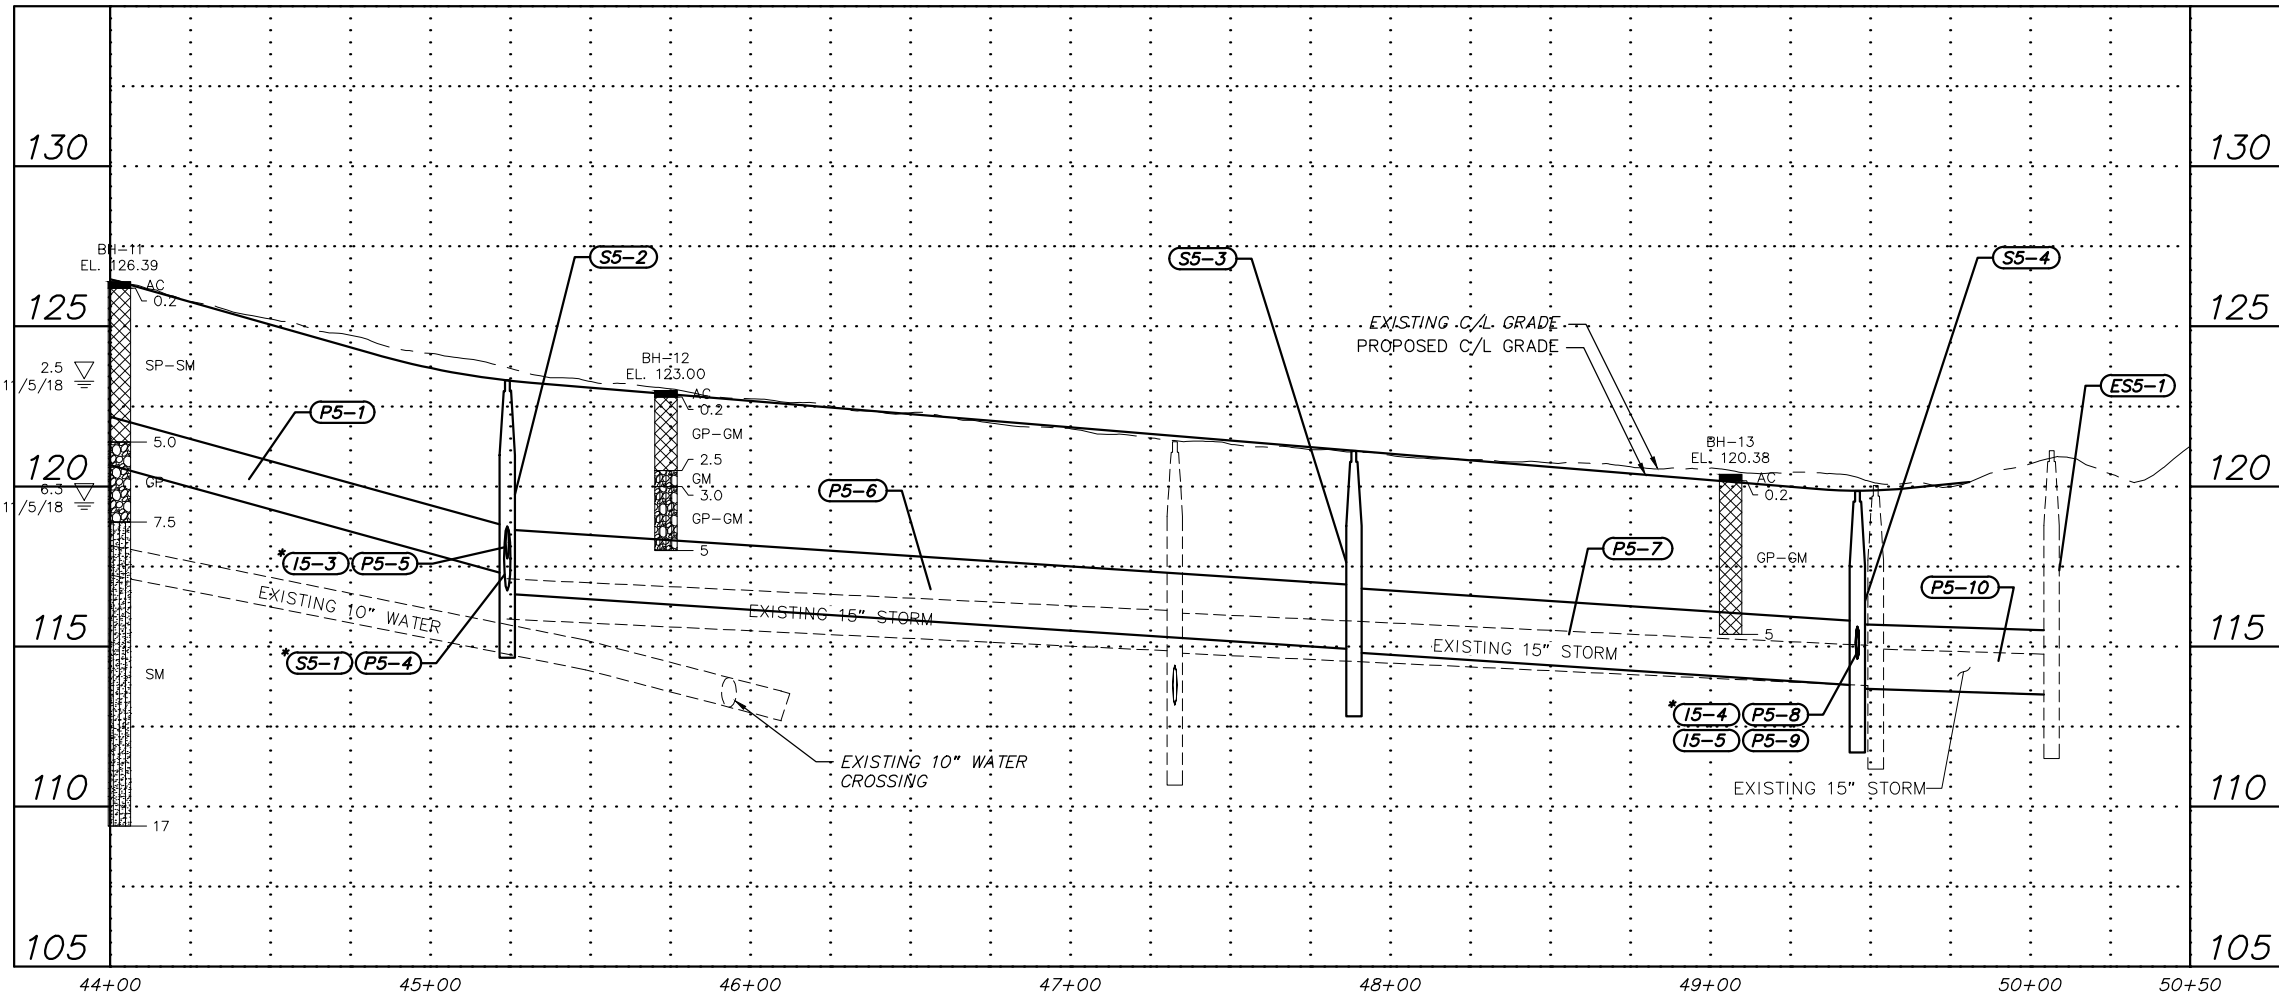

RECORD DRAWING


1. DATA PROVIDED BY: _____ TITLE: _____
THIS WILL SERVE TO CERTIFY THAT THESE RECORD DRAWINGS ARE A TRUE AND ACCURATE REPRESENTATION OF THE PROJECT AS CONSTRUCTED.
CONTRACTOR: _____
BY: _____ TITLE: _____ DATE: _____

2. DATA TRANSFERRED BY: _____ TITLE: _____
COMPANY: _____ DATE: _____

3. BASED ON PERIODIC FIELD OBSERVATIONS BY THE ENGINEER (OR AN INDIVIDUAL UNDER HIS/HER DIRECT SUPERVISION), THE CONTRACTOR-PROVIDED DATA APPEARS TO REPRESENT THE PROJECT AS CONSTRUCTED.
DATA TRANSFER CHECKED BY: _____ TITLE: _____
COMPANY: _____ DATE: _____
BY: _____

DATA	DRAWN BY	CHECKED BY
BASE		
TOPOGRAPHY		
PROFILE		
STORM SEWER		
WATER/SANITARY SEWER		
GAS		
TELEPHONE		
ELECTRIC		
DESIGN		
QUANTITIES		
PRELIMINARY/FINAL		
MUNICIPAL/STATE		

GRAPHIC SCALE					
60	30	0	30	60	
FIELD BOOKS	BM NO.	LOCATION	ELEV.	REV	DATE
DESIGN					
STAKING					
ASBUILT					
CONTRACTOR					
INSPECTOR					
BASIS OF THIS DATUM					
PLAN CHECK					
CONSTRUCTION RECORD					
VERTICAL DATUM					
REVISIONS					

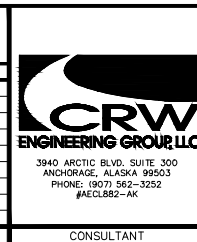

PROJECT MANAGEMENT AND ENGINEERING DEPARTMENT		
06-26	48TH AVENUE & CORDOVA STREET RECONSTRUCTION	SCHED A
STORM DRAIN PLAN AND PROFILE		
48TH AVENUE STA 44+00 TO EOP		
SCALE HOR. 1"=30'	GRID SW1831	C1.5 of C1.5
VER. 1"=3'	DATE DEC 2019	STATUS DSR
SHEET		