





# 48<sup>TH</sup> AVENUE & CORDOVA STREET RECONSTRUCTION


Municipality of Anchorage  
Project Management & Engineering Department

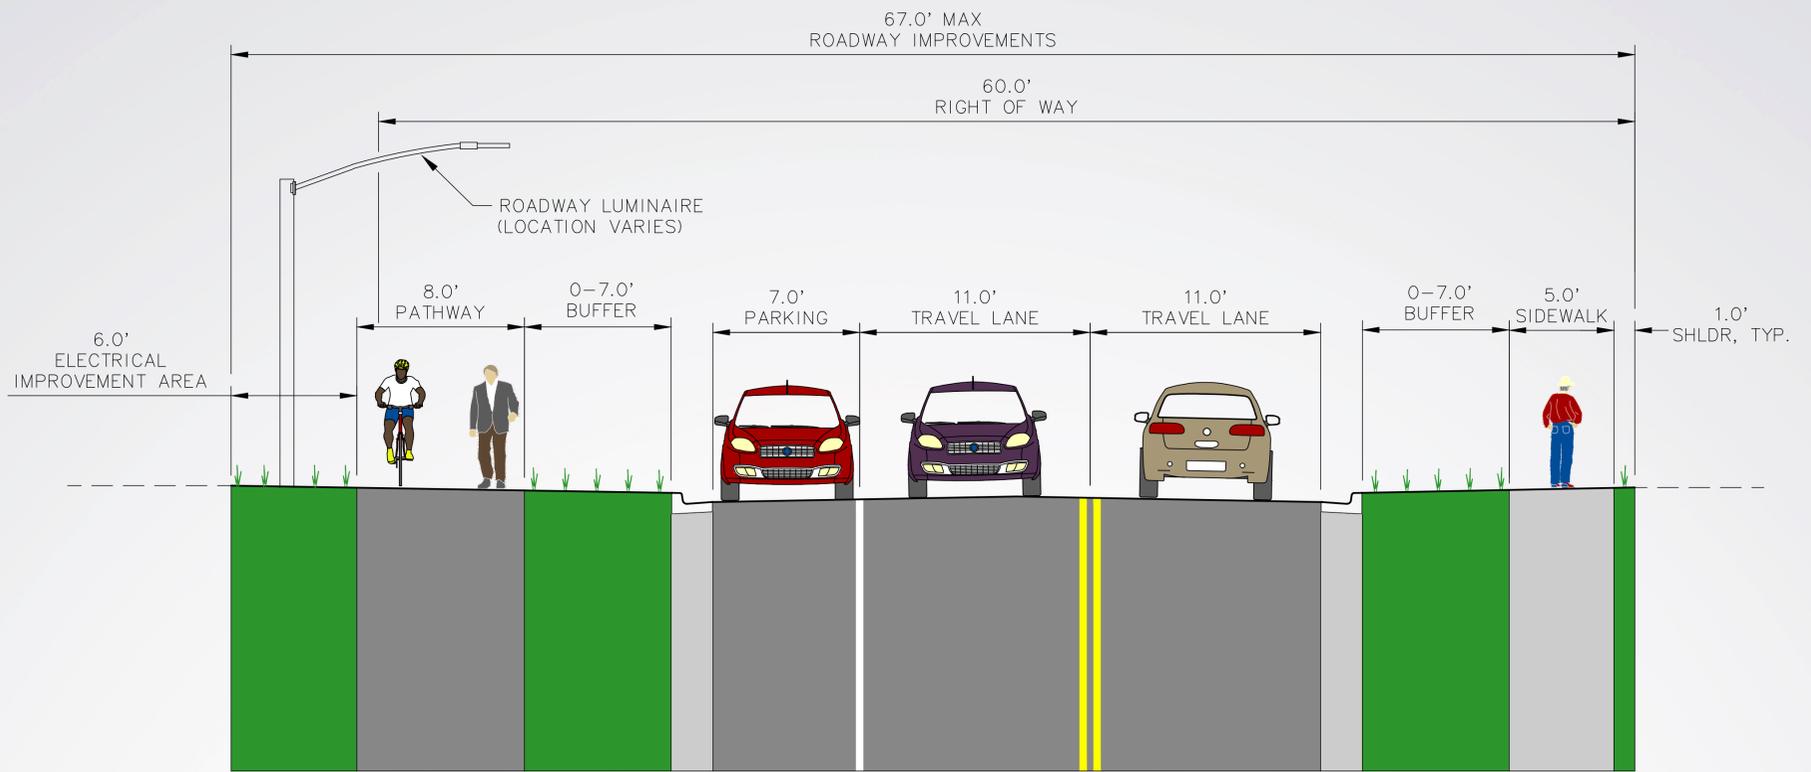

ALTERNATIVE 1 – TYPICAL DCM COLLECTOR ROAD SECTION

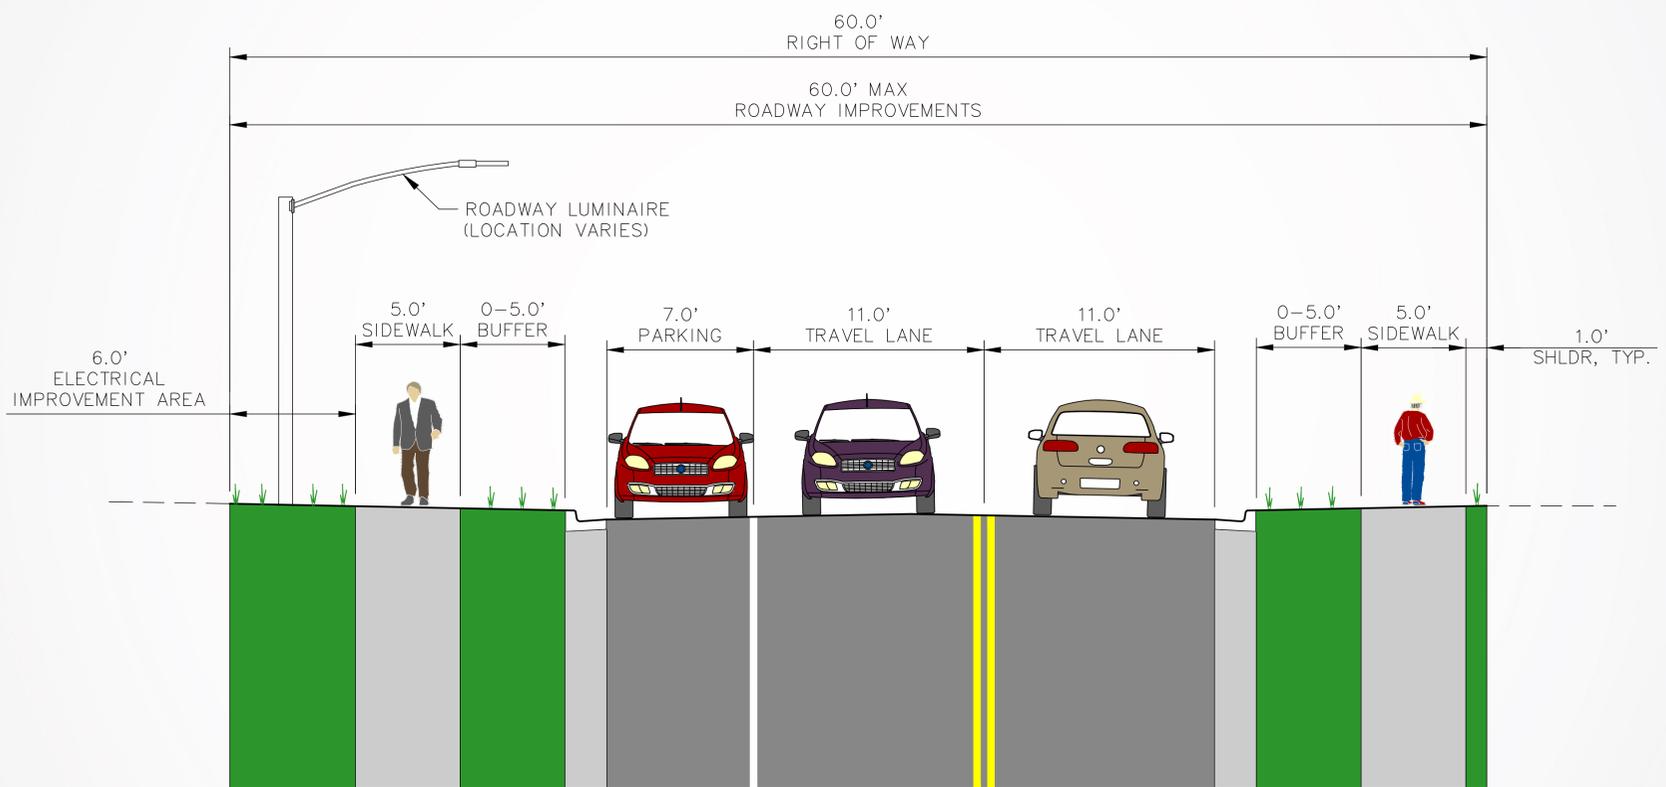

ALTERNATIVE 2 – PEDESTRIAN FACILITIES ON BOTH SIDES

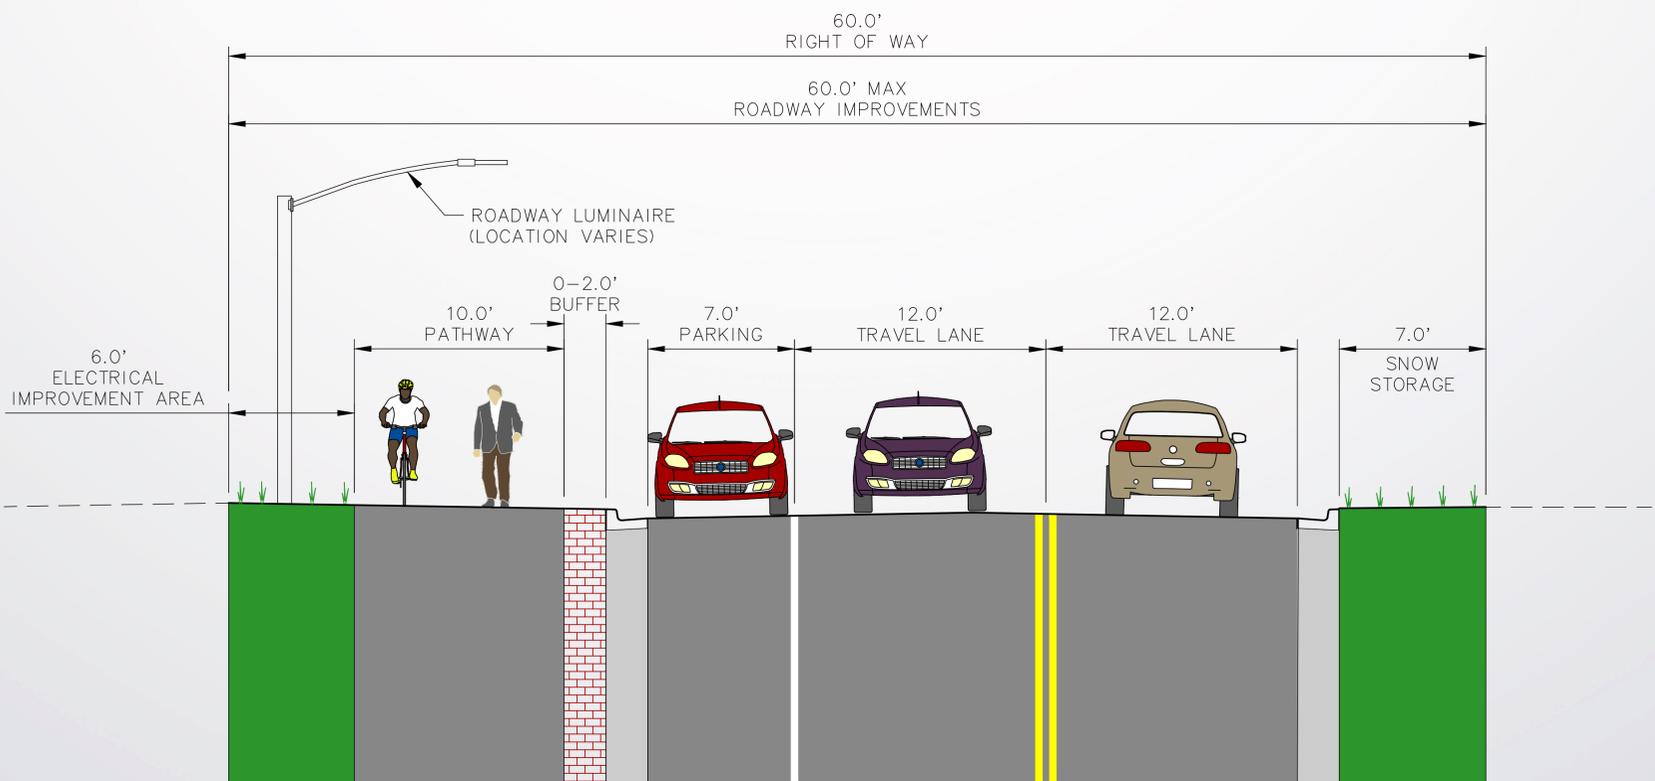

ALTERNATIVE 3 – MULTI-USE PATHWAY ON ONE SIDE