


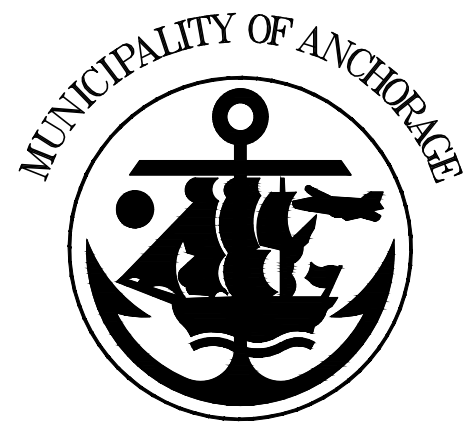


48TH AVENUE AND CORDOVA STREET RECONSTRUCTION

PM&E PROJECT NO. 06-26

AERIAL: 2018 ORTHO-PHOTOGRAPHY

ALTERNATIVE 2

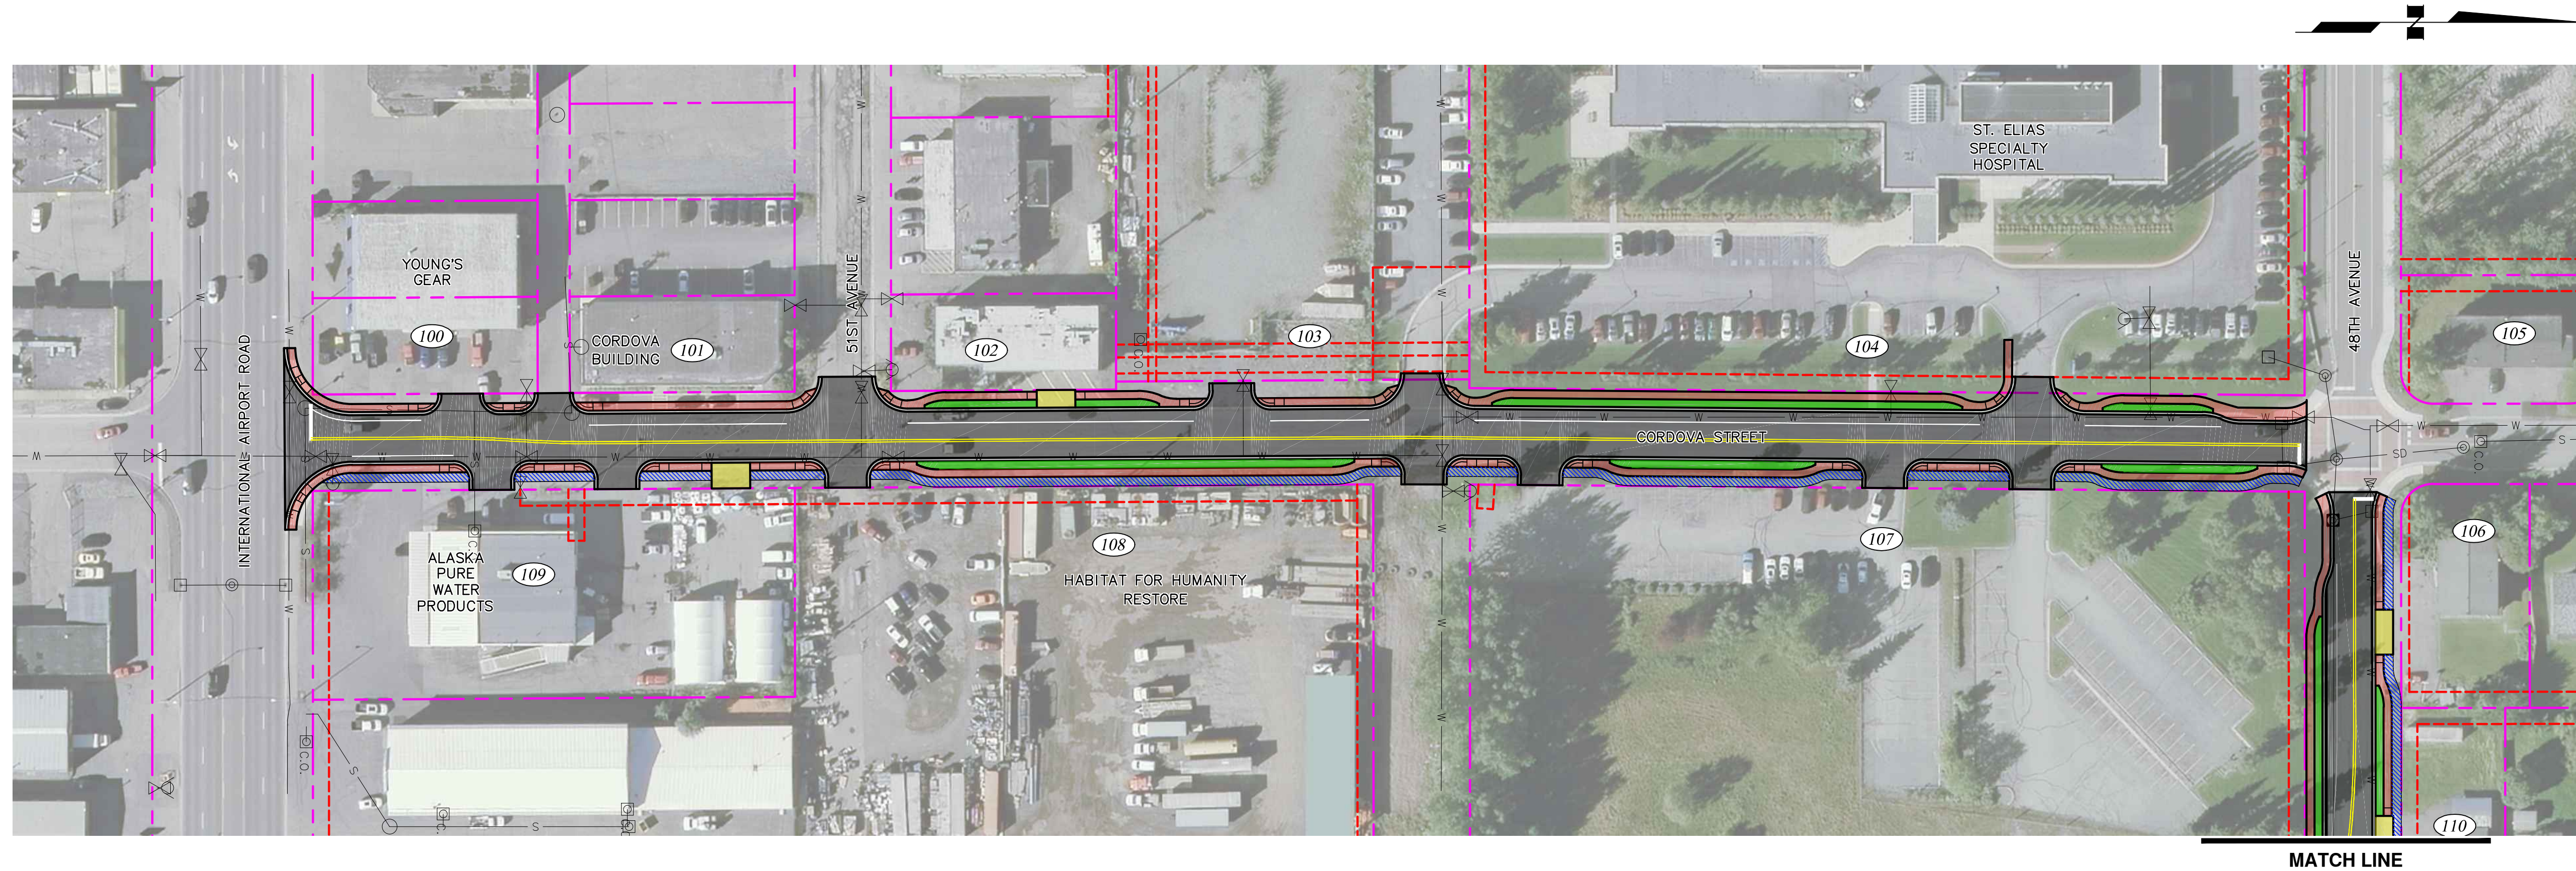


LEGEND

- 100 PARCEL NUMBER
- EXISTING PROPERTY / RIGHT-OF-WAY LINES
- EXISTING EASEMENTS
- S EXISTING SEWER
- W EXISTING WATER
- SD EXISTING STORM DRAIN
- PROPOSED SIDEWALK / CURB RAMP
- PROPOSED PAVEMENT (ROADWAY)
- PROPOSED DRIVEWAY RECONSTRUCTION
- PROPOSED VEGETATION
- PROPOSED ELECTRICAL IMPROVEMENT AREA

60' 0 60' 120'

MATCH LINE

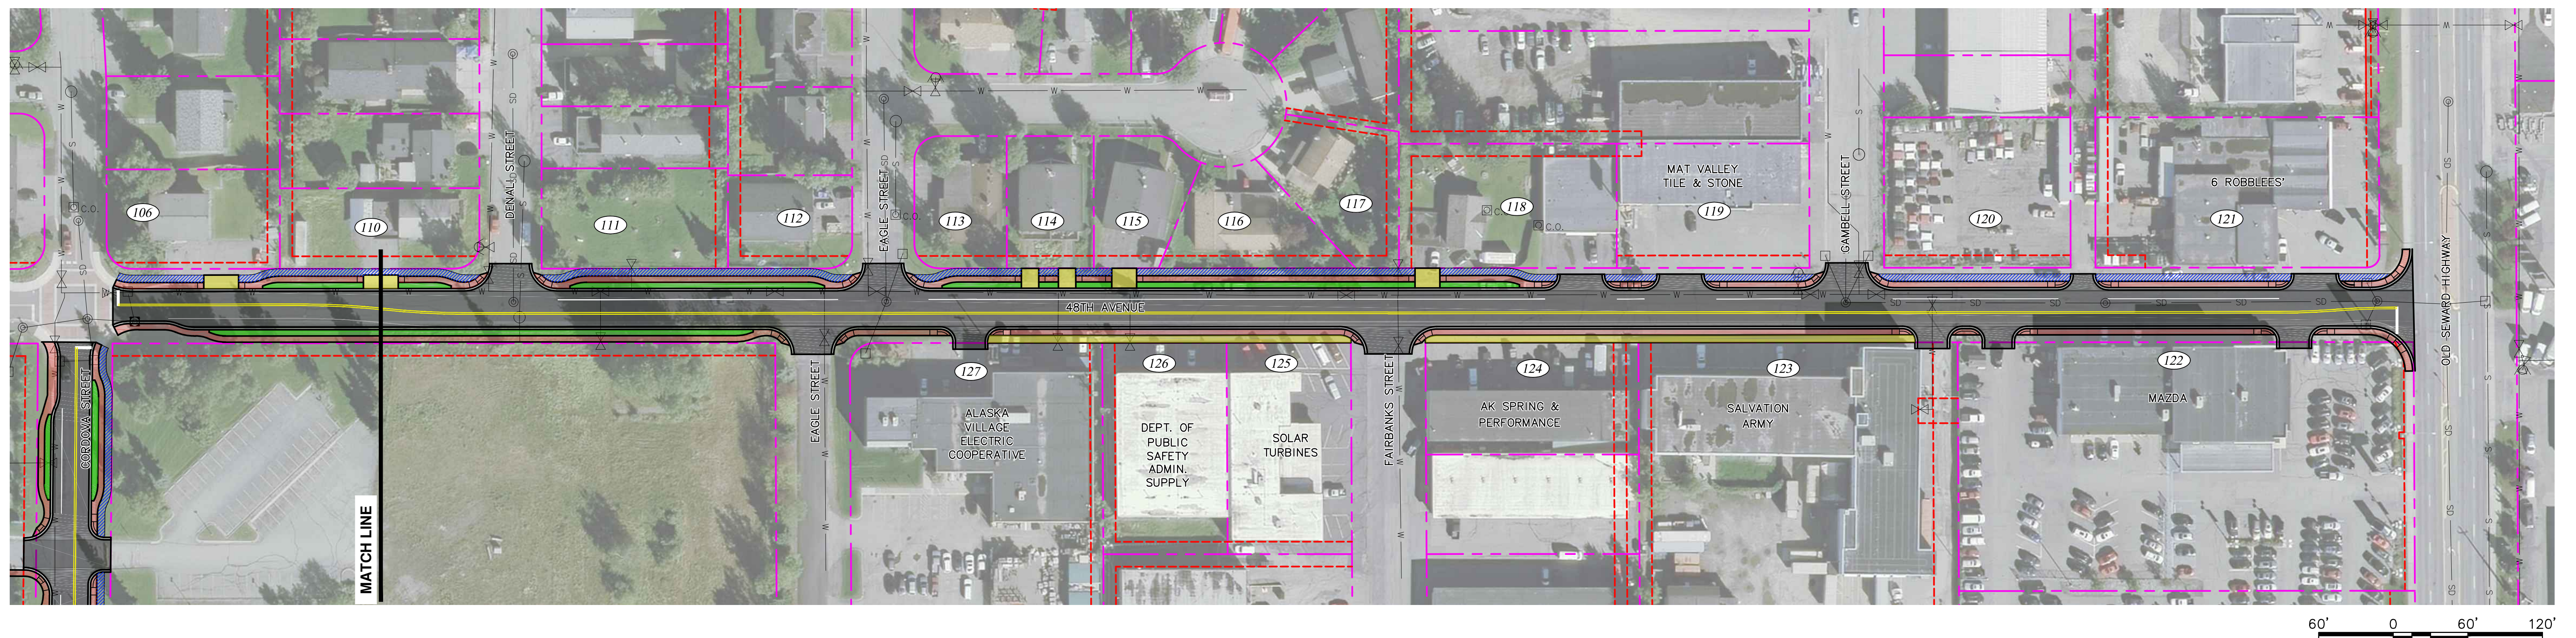

60' 0 60' 120'