

48TH AVENUE AND CORDOVA STREET RECONSTRUCTION


AERIAL: 2018 ORTHO-PHOTOGRAPHY

PM&E PROJECT NO. 06-26


ALTERNATIVE 3

LEGEND

- PARCEL NUMBER
- EXISTING PROPERTY / RIGHT-OF-WAY LINES
- EXISTING EASEMENTS
- EXISTING SEWER
- EXISTING WATER
- EXISTING STORM DRAIN
- PROPOSED SIDEWALK / CURB RAMP
- PROPOSED PAVEMENT (ROADWAY)
- PROPOSED PAVEMENT (PATHWAY)
- PROPOSED DRIVEWAY RECONSTRUCTION
- PROPOSED SNOW STORAGE AREA
- PROPOSED ELECTRICAL IMPROVEMENT AREA

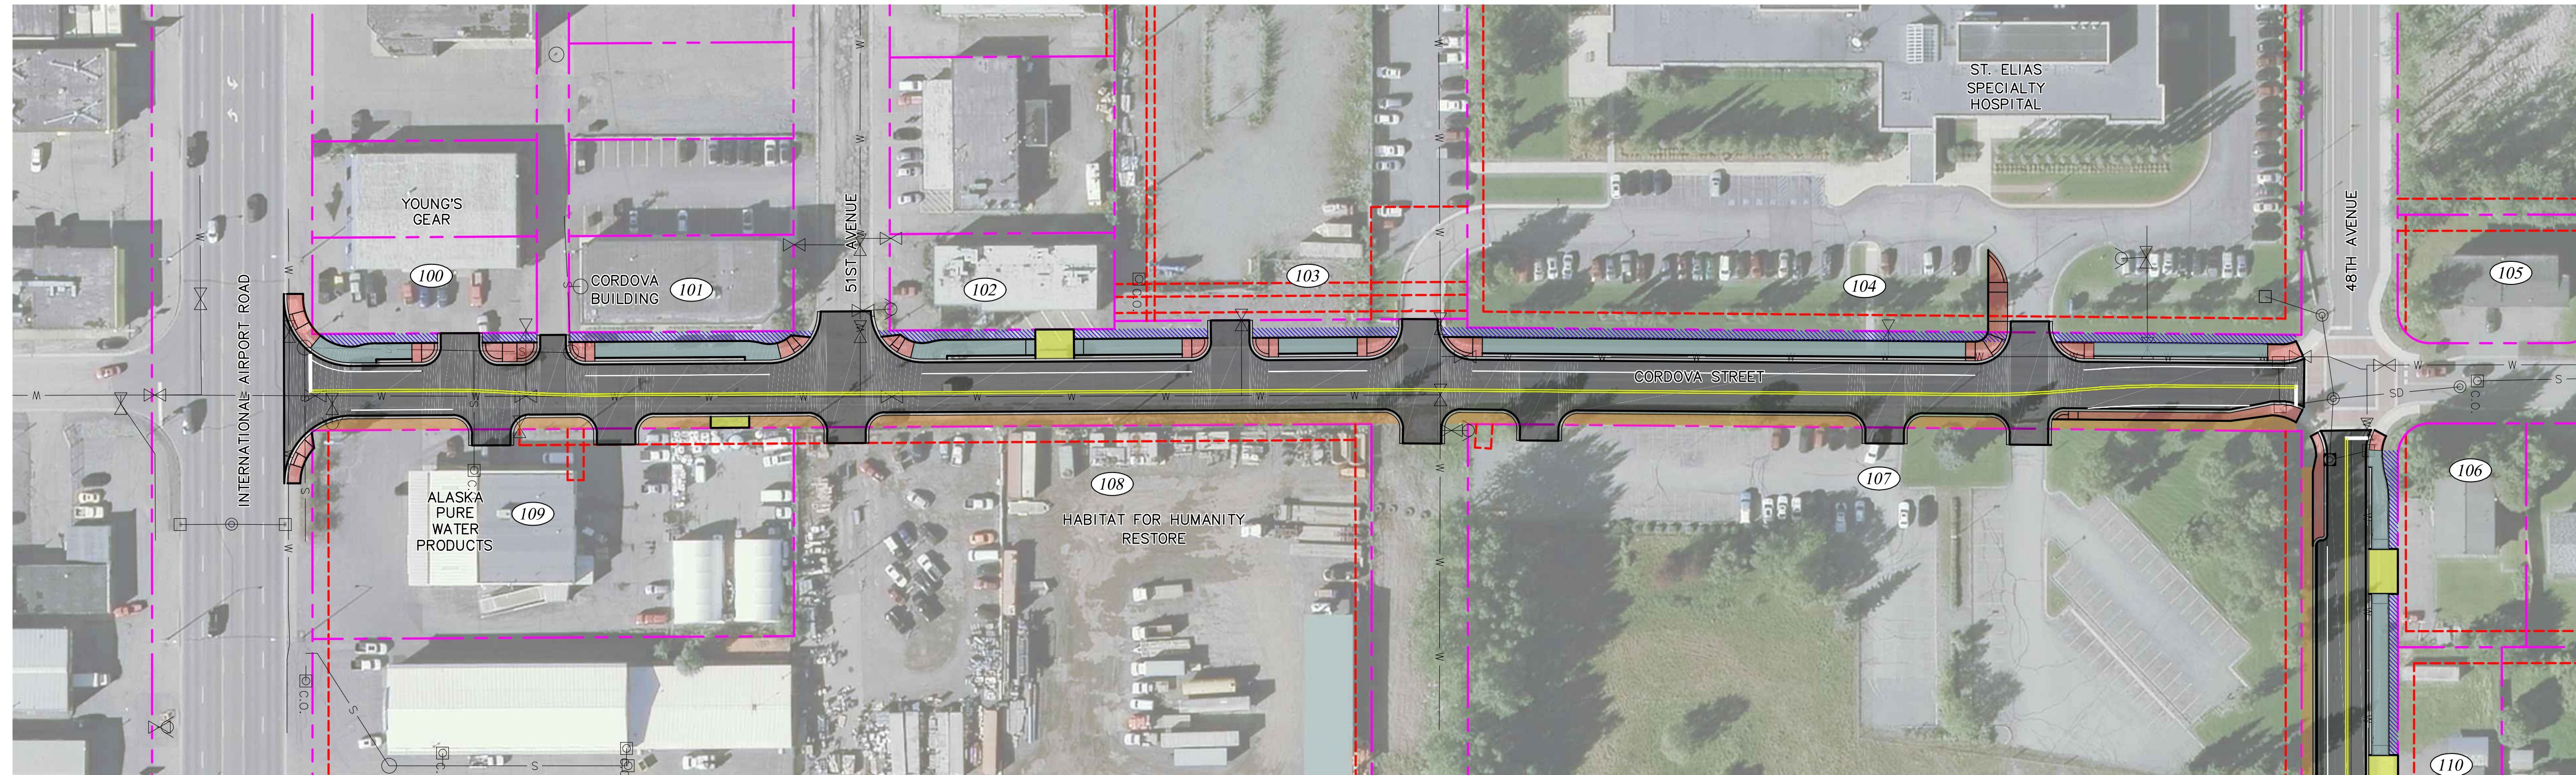

MATCH LINE

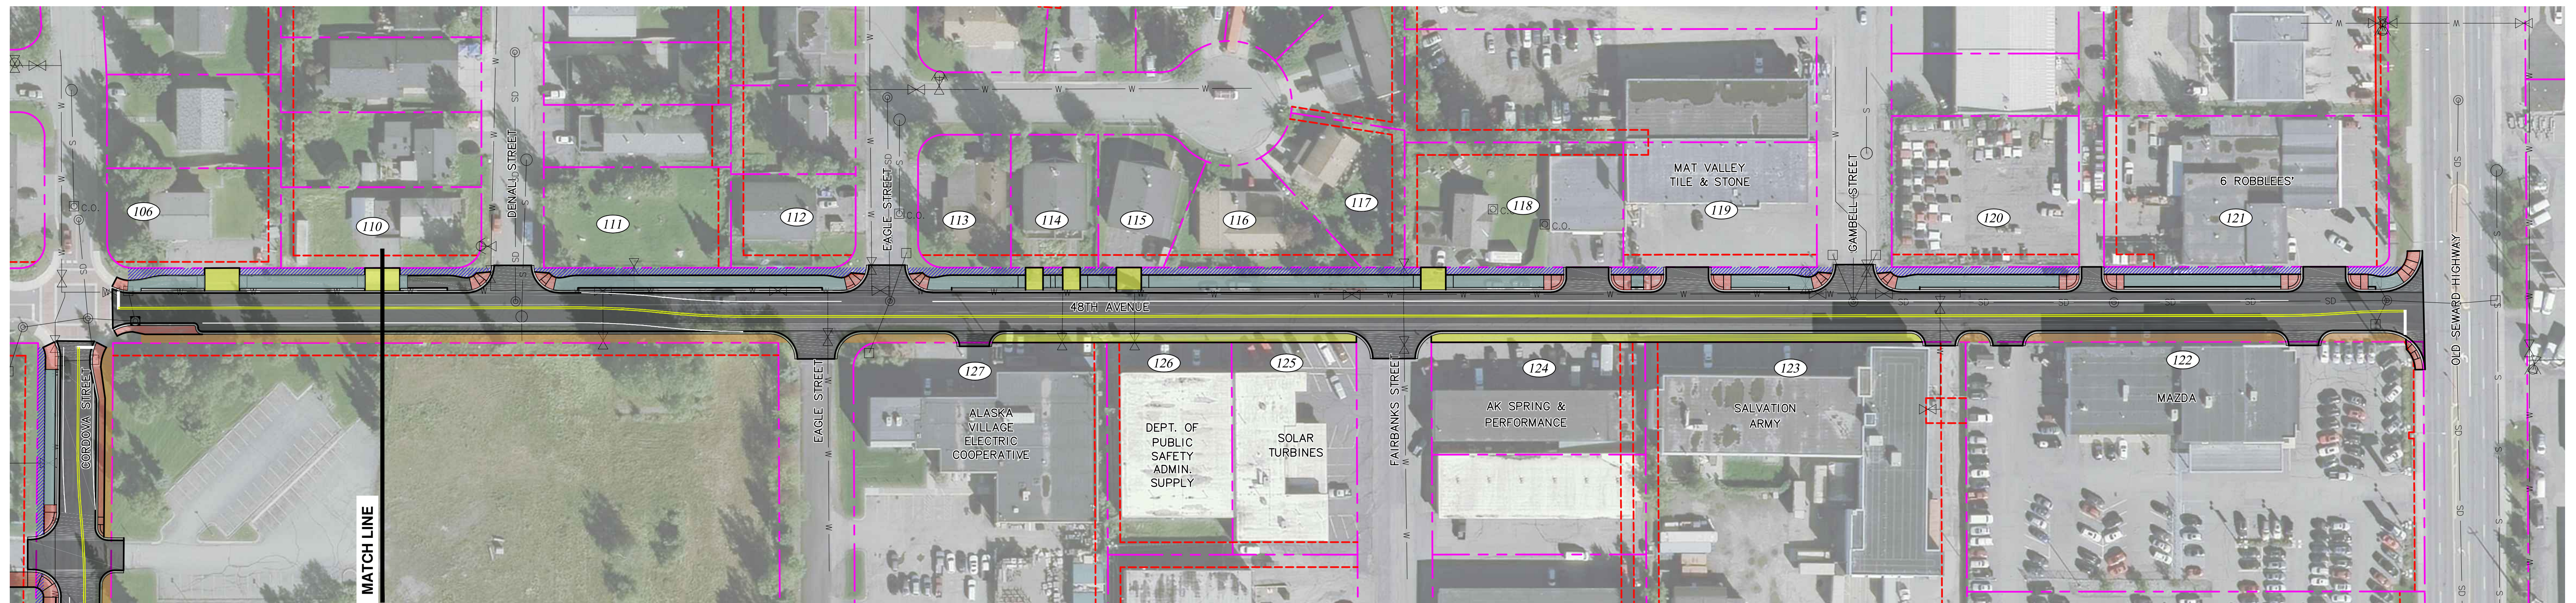

MATCH LINE

